




Estructura de la coberta

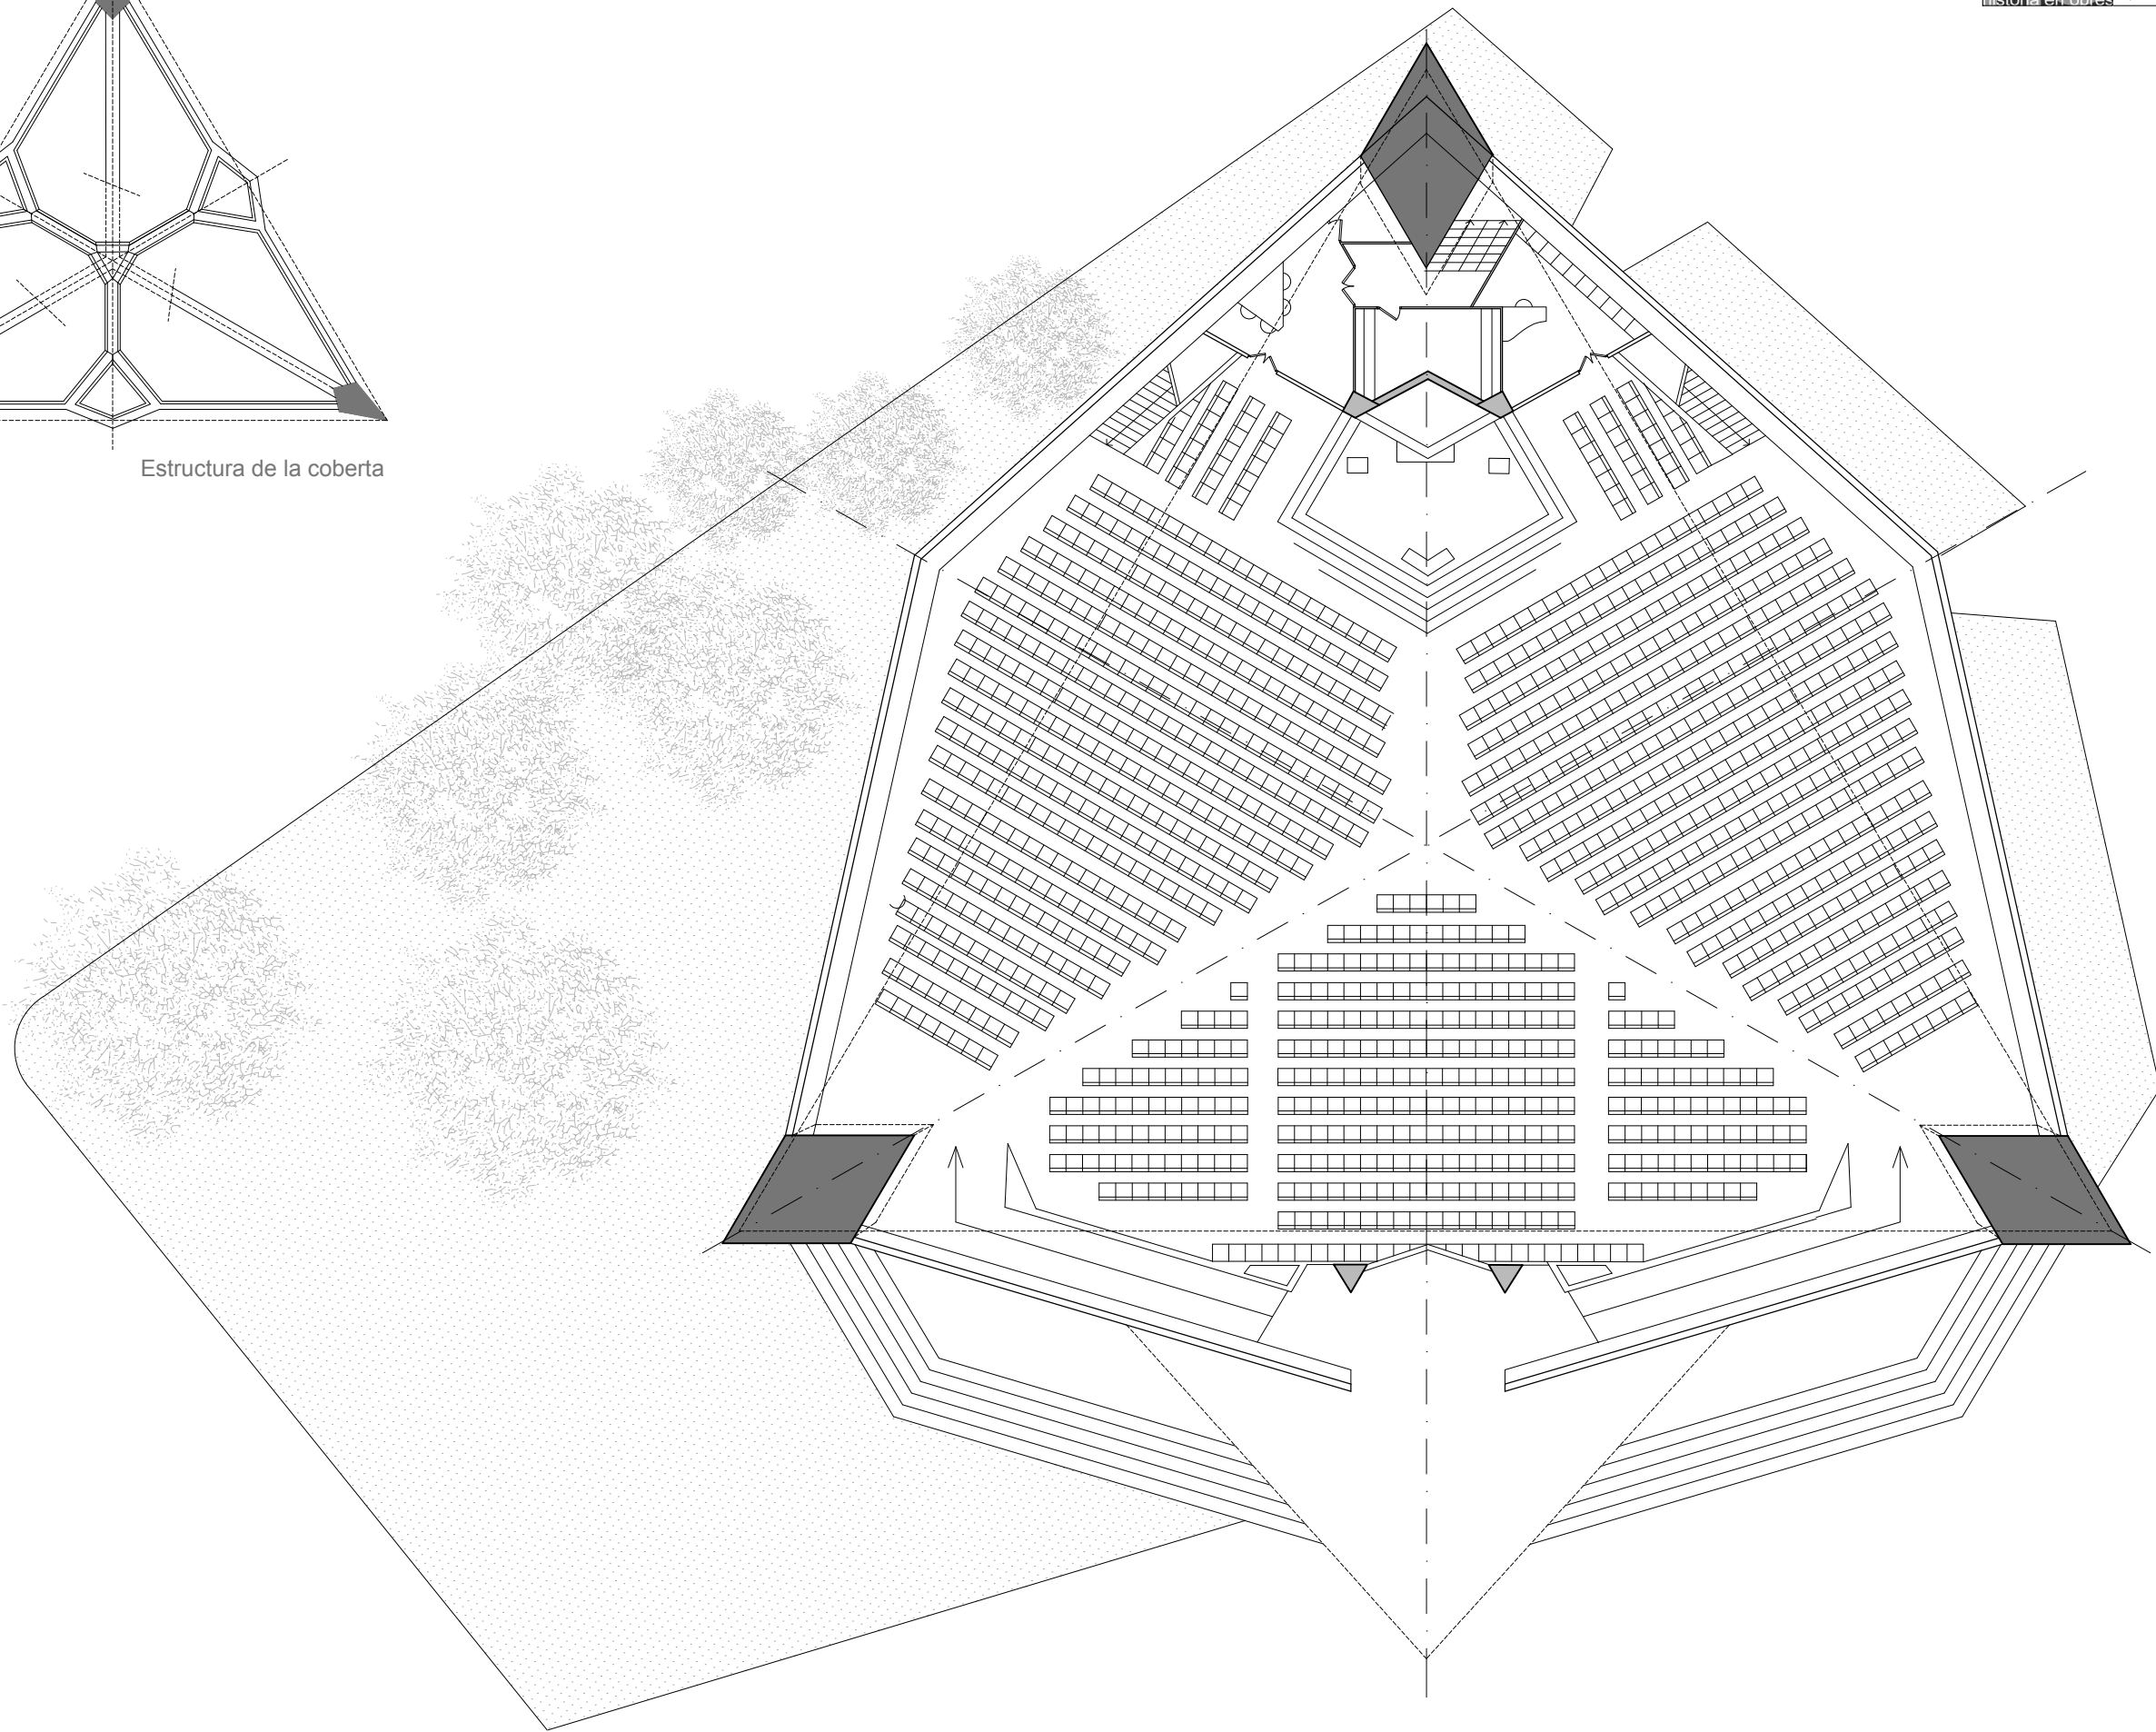

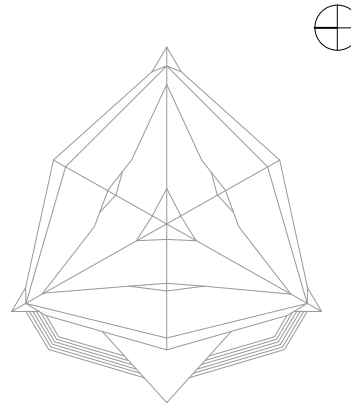

+32,00

+30,00

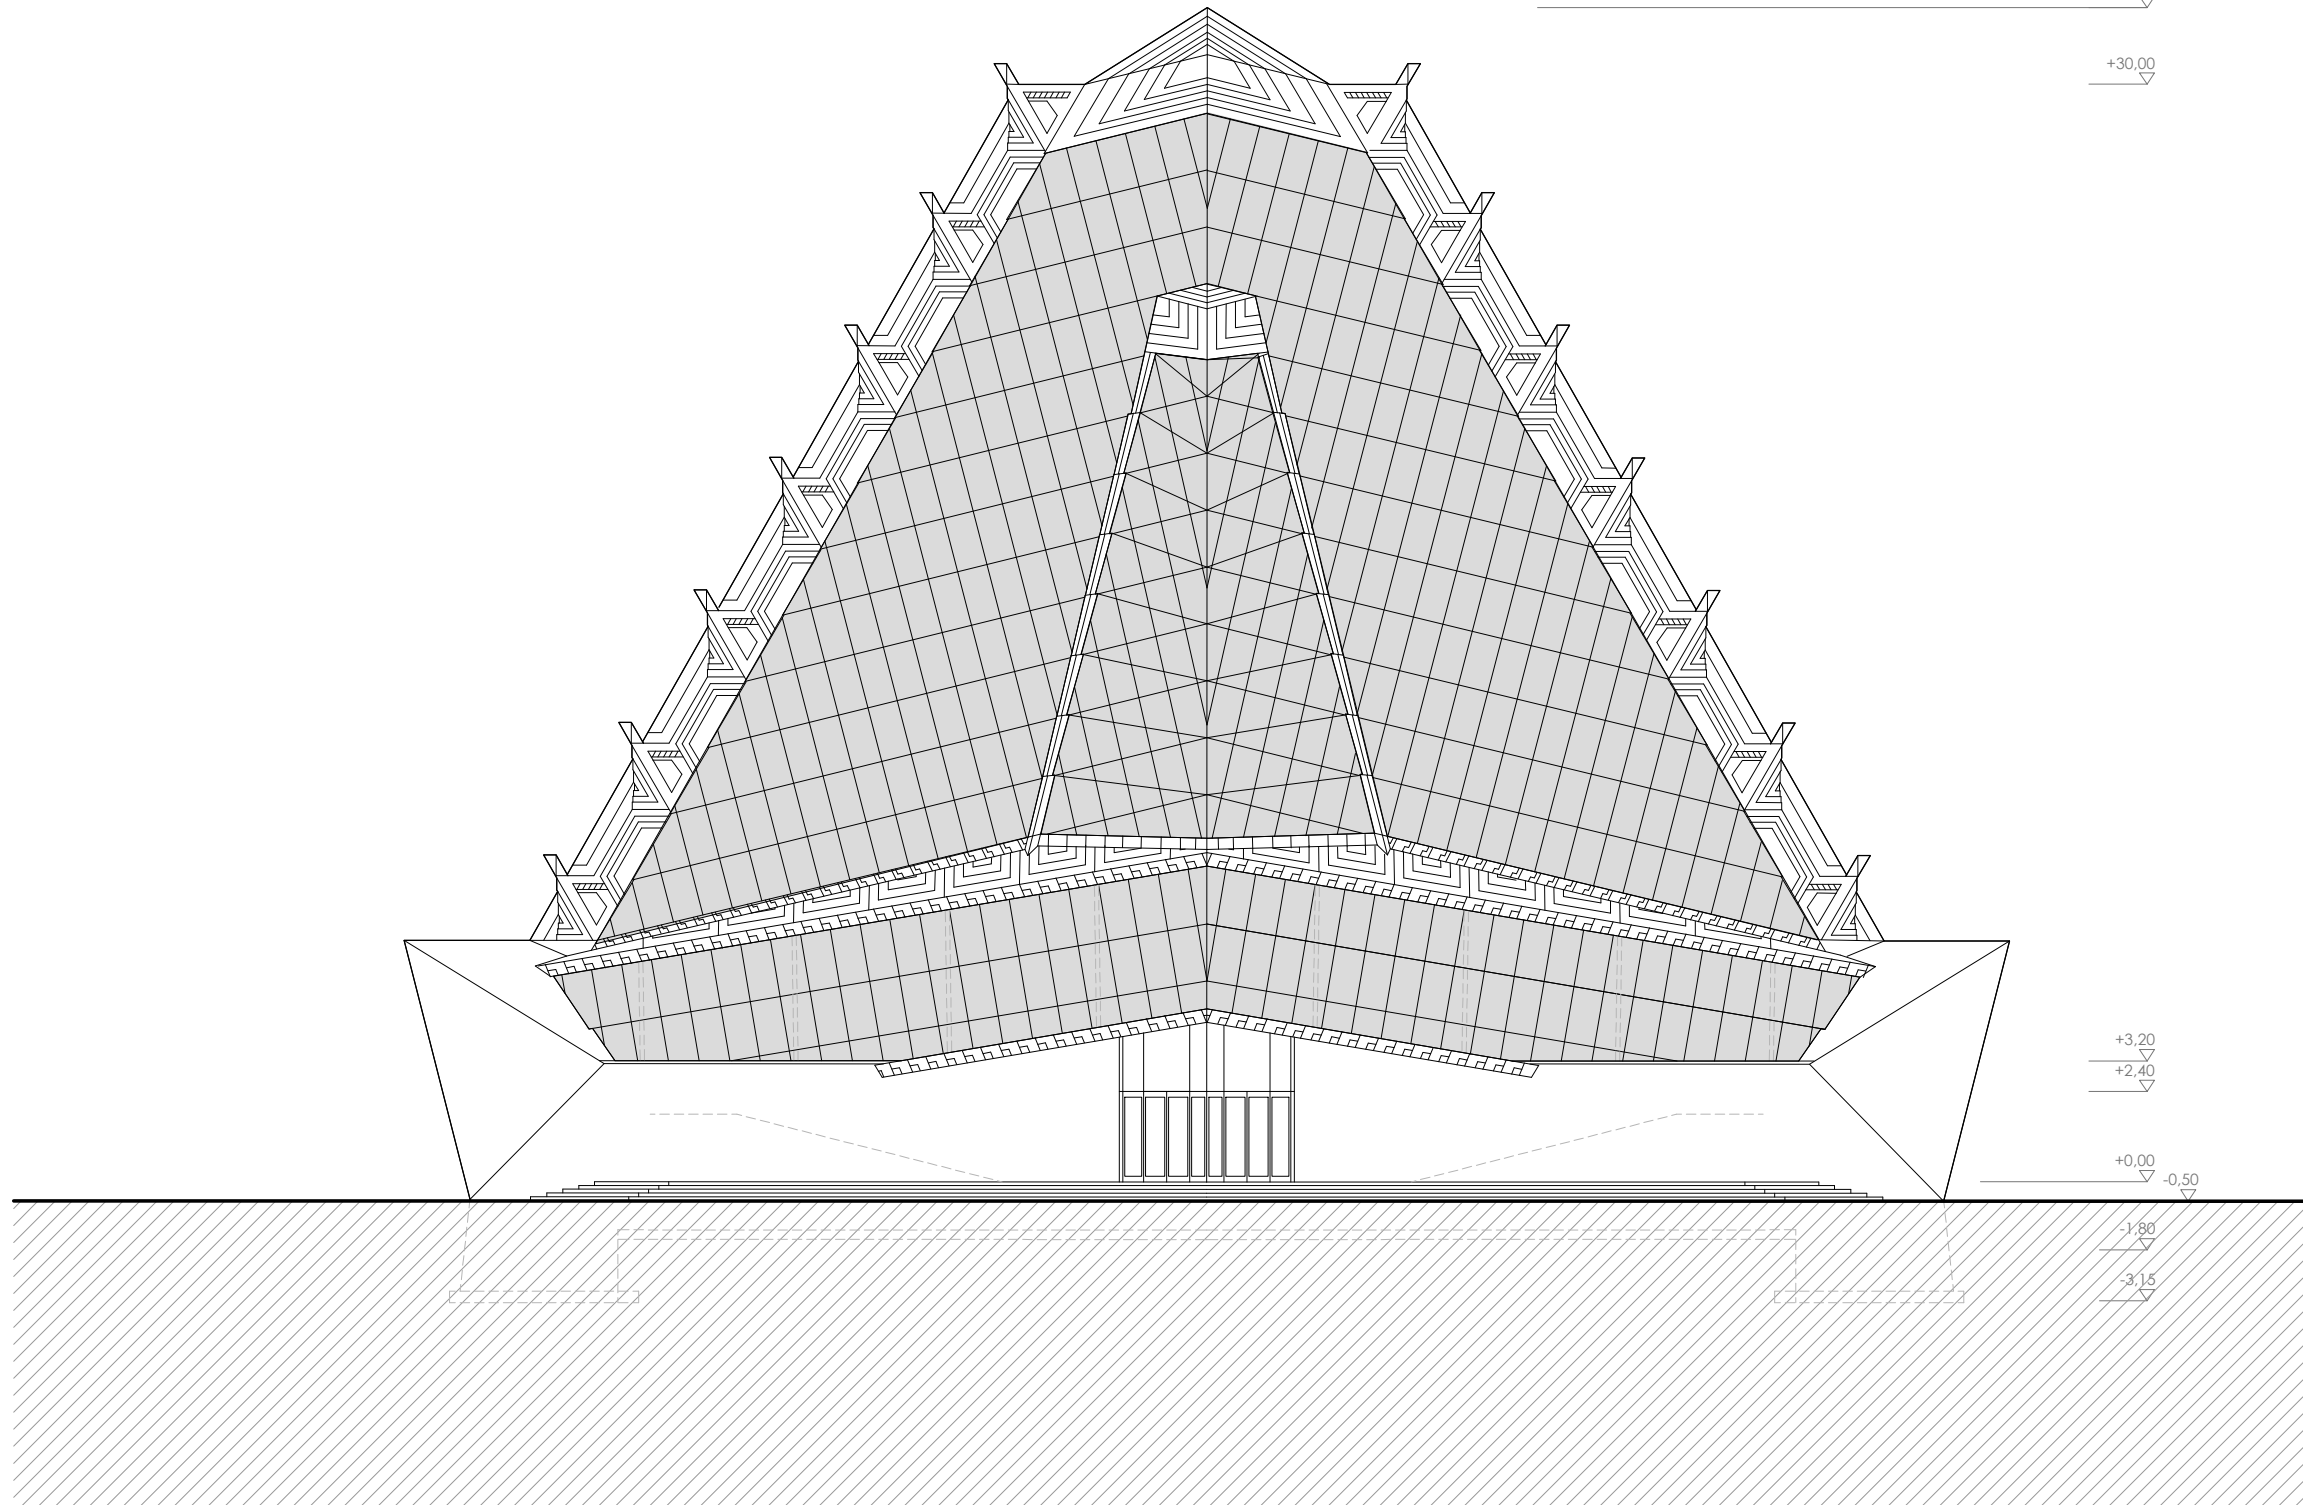

+3,20

+2,40



+0,00

-0,50



-1,80

-3,15



Alçat Oest

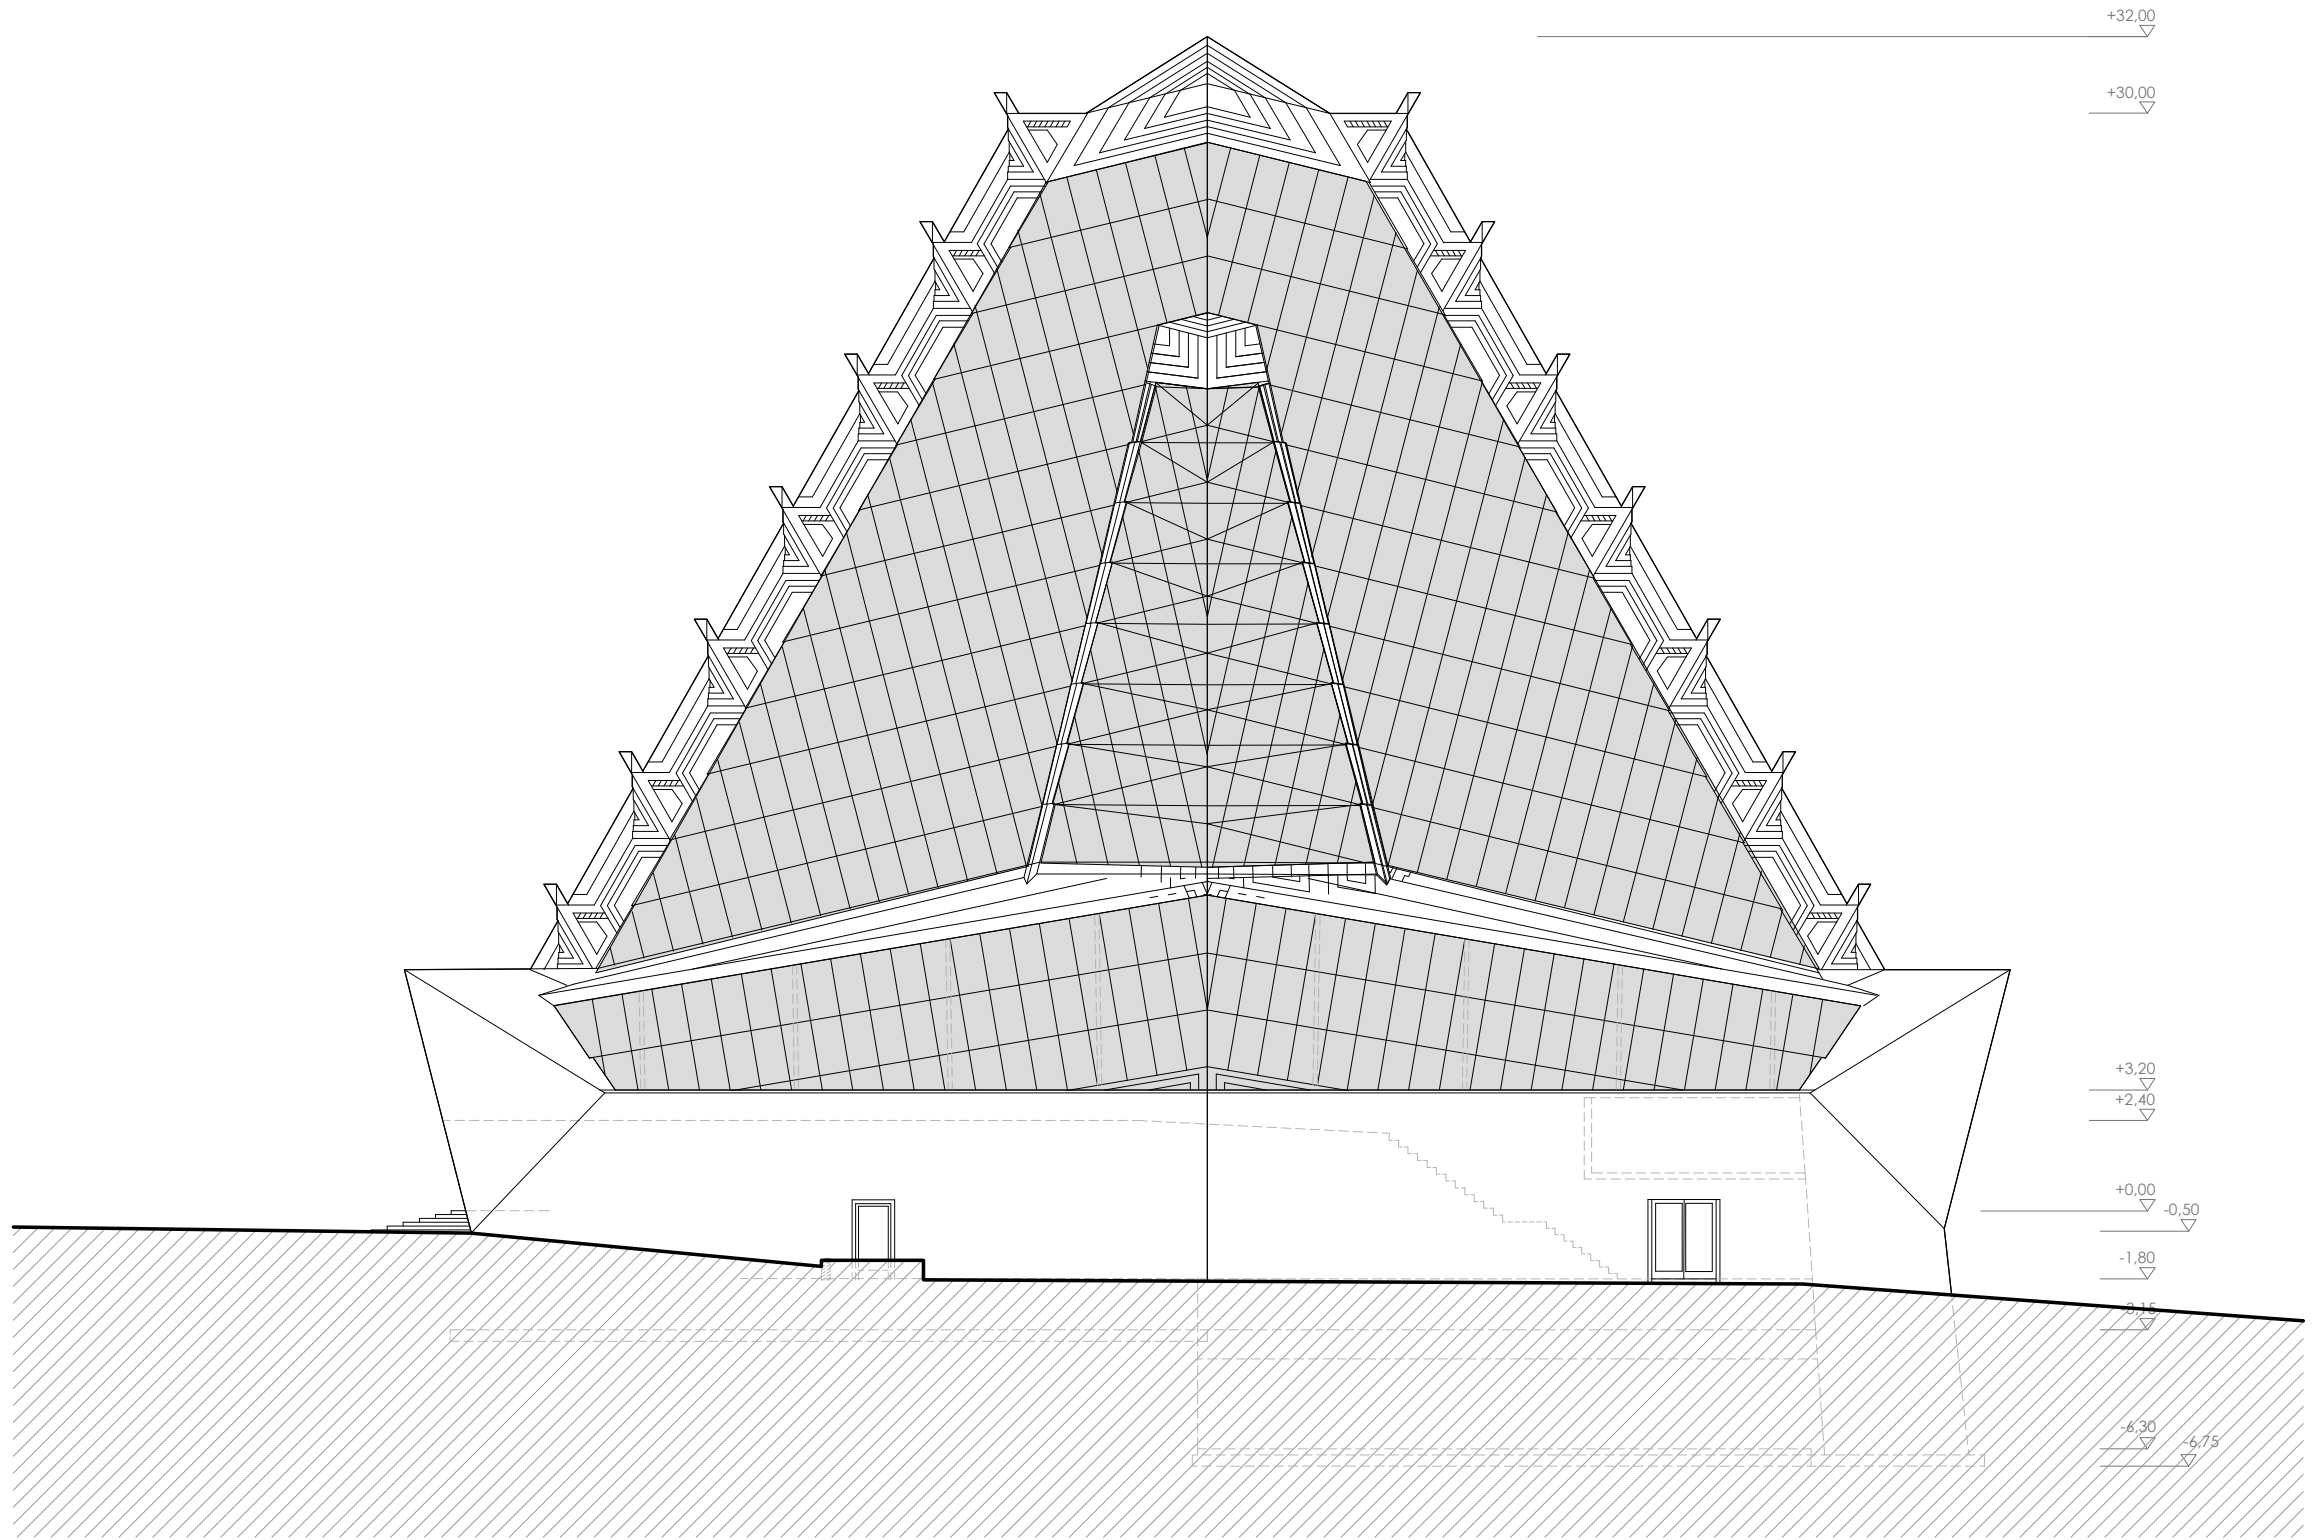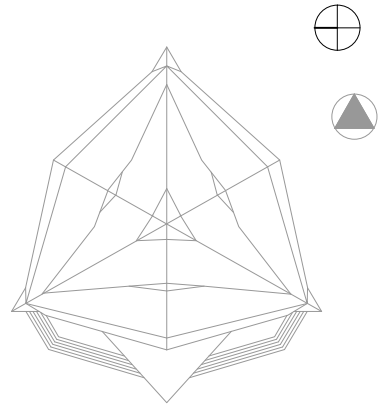



Alçat Sud-Est

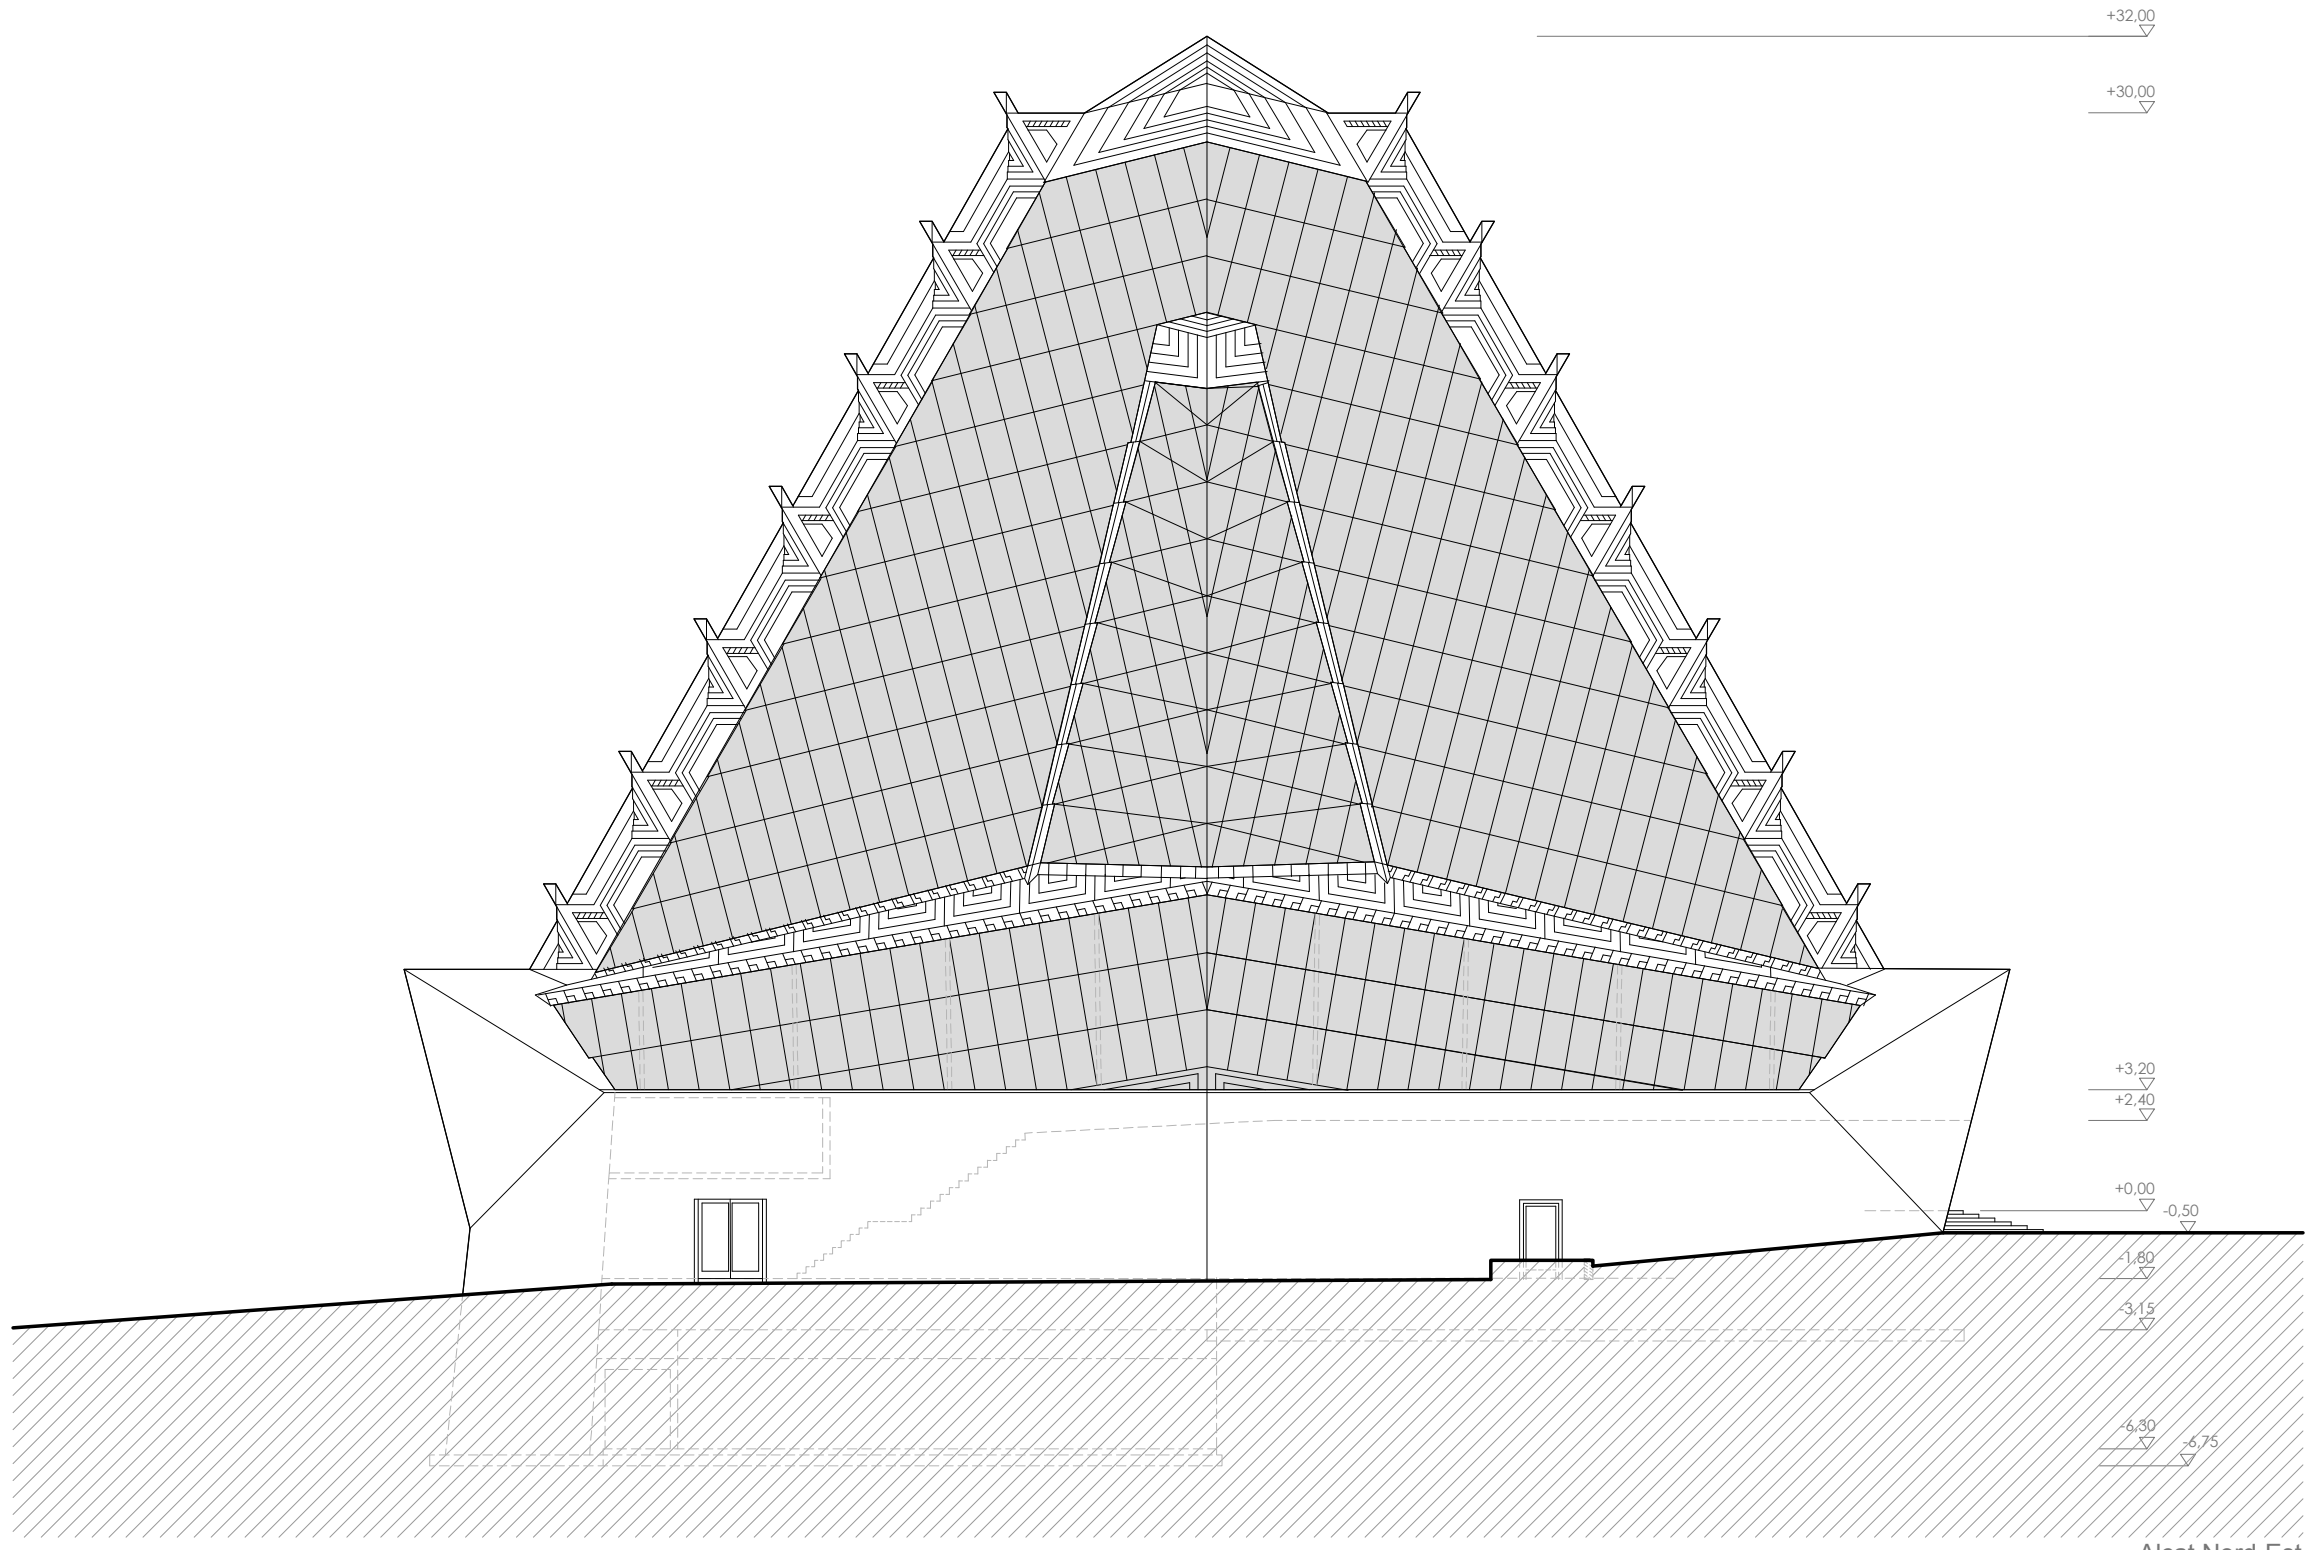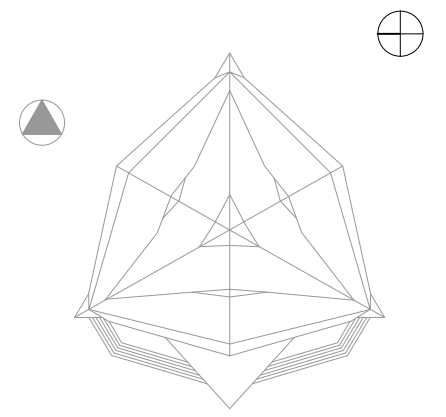

Alçat Nord-Est

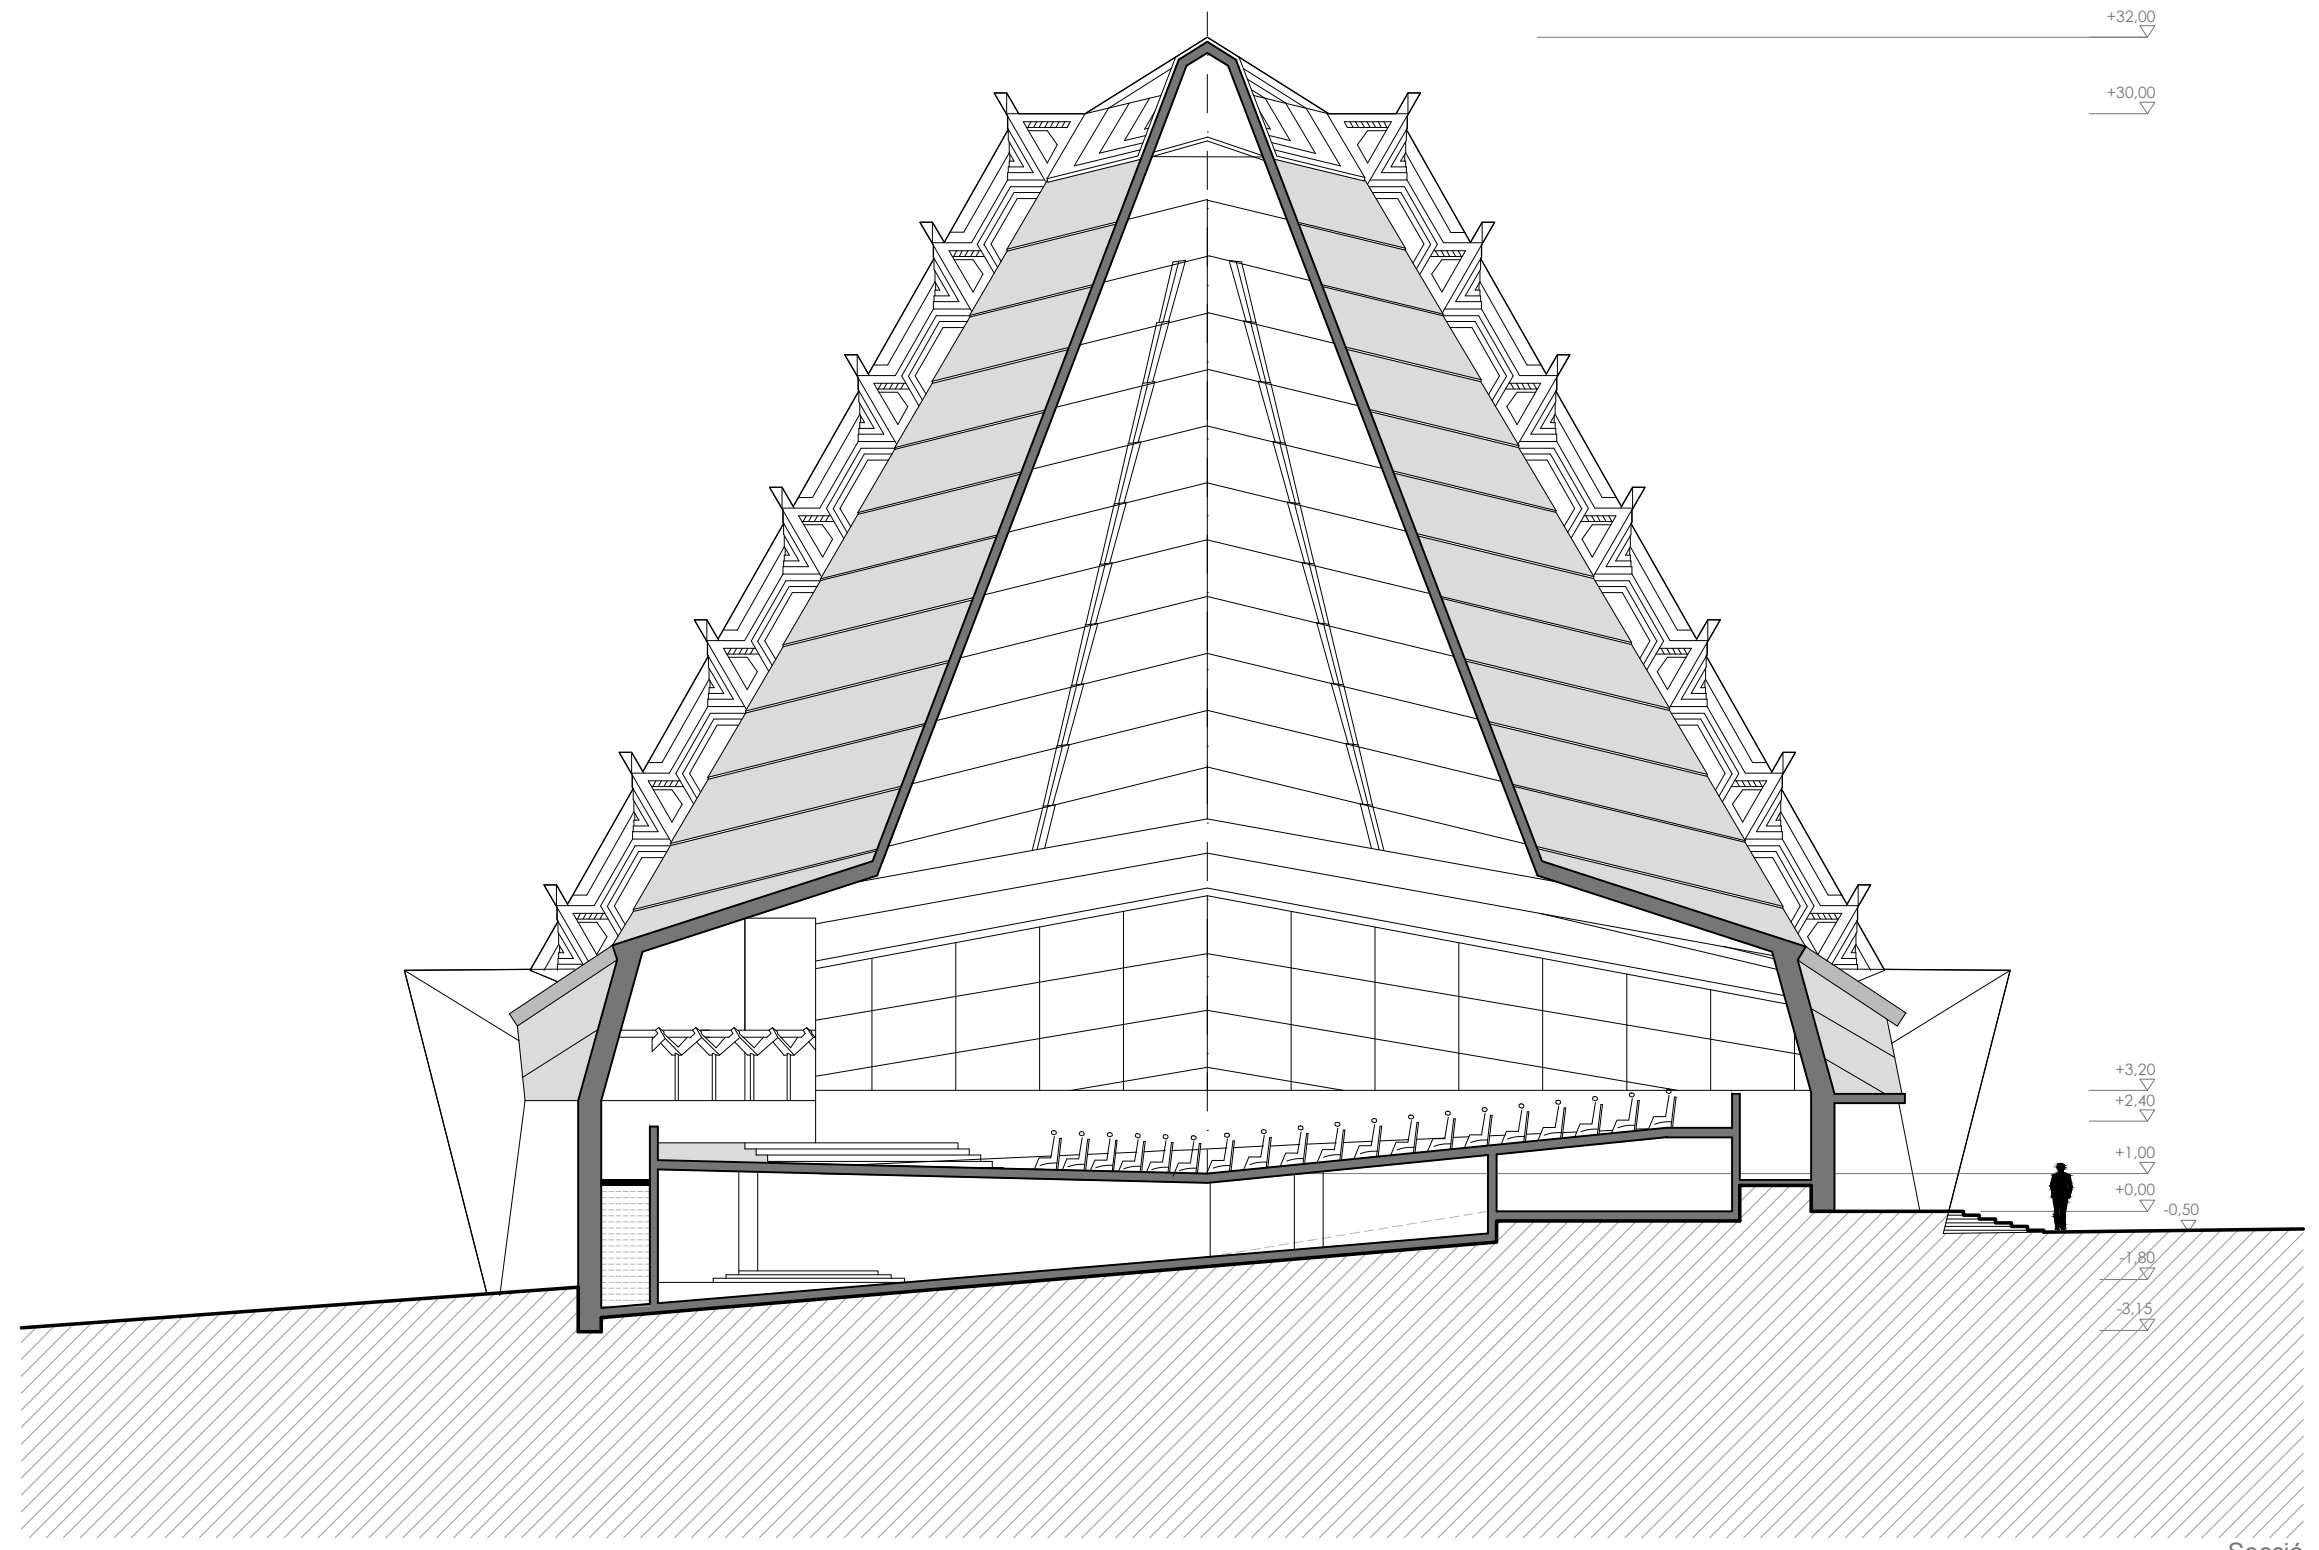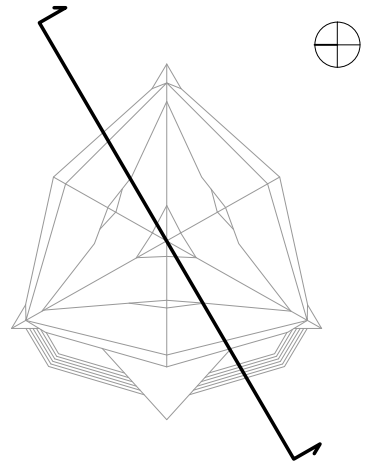

Secció

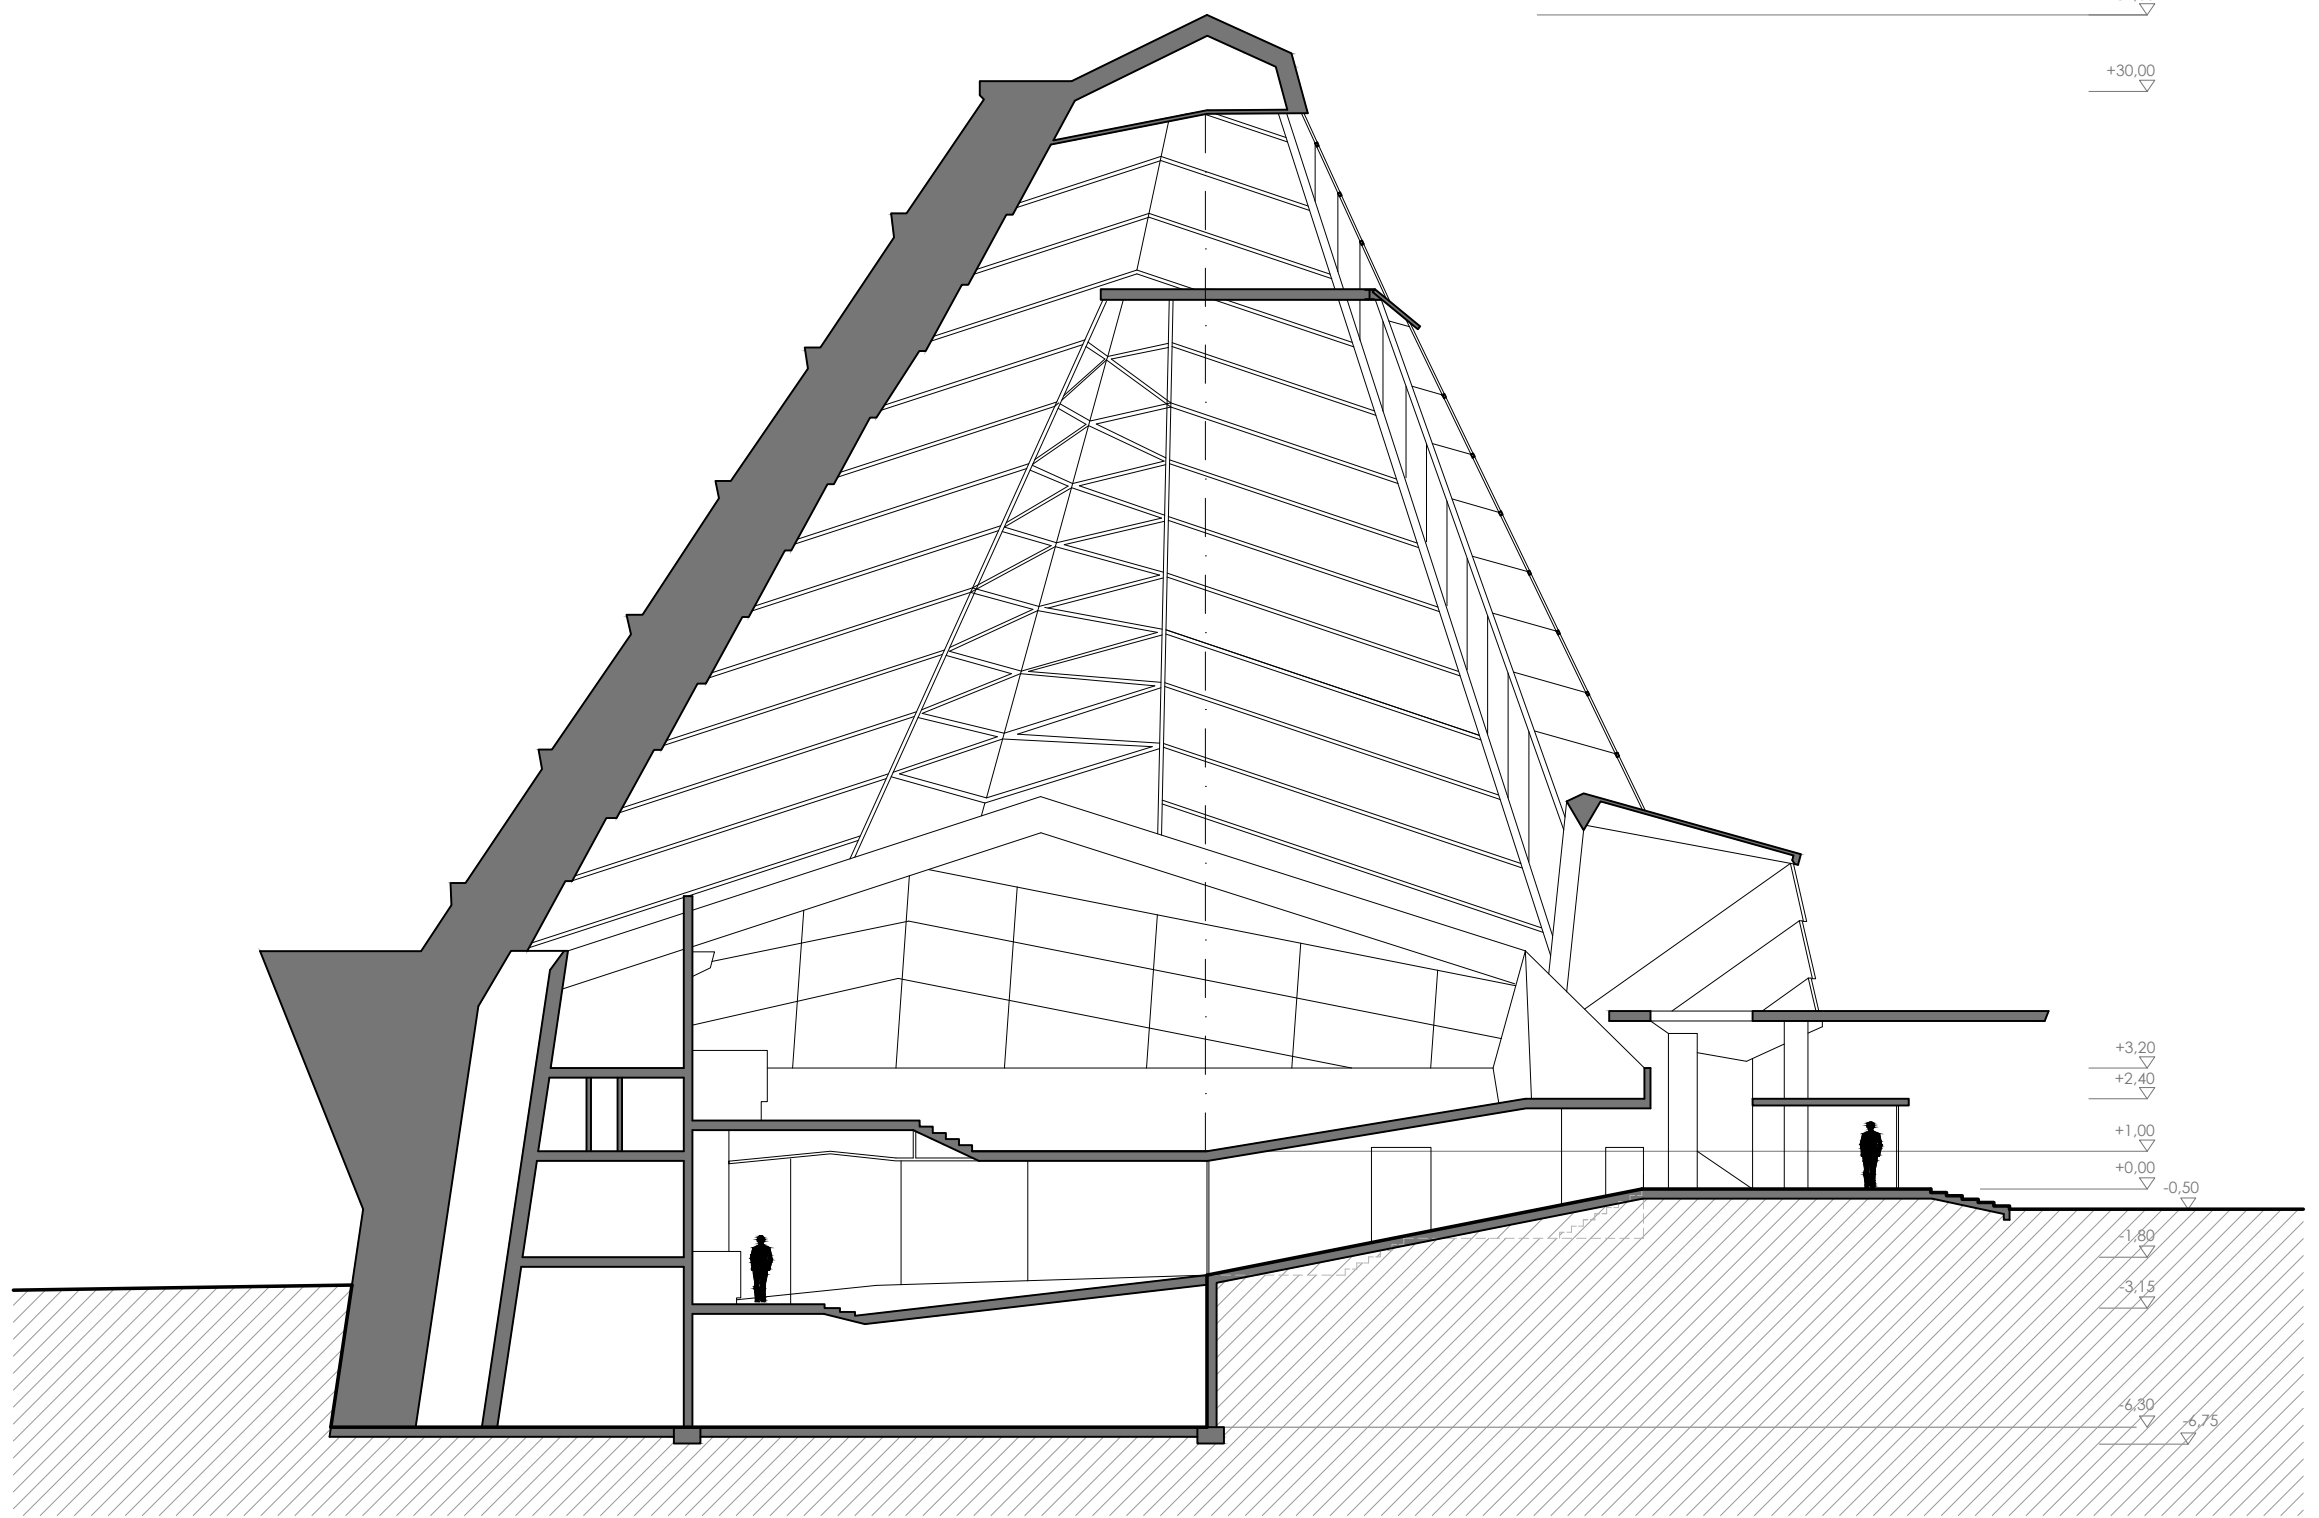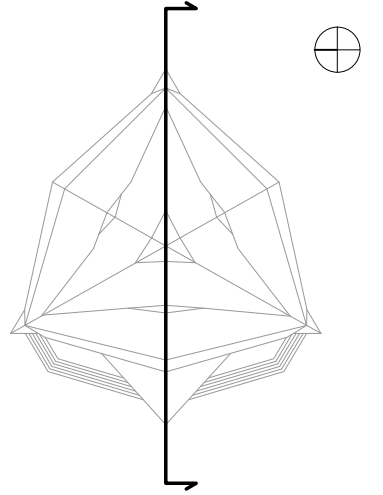

+32,00
+30,00

+3,20
+2,40
+1,00
+0,00
-0,50
-1,80
-3,15
-6,30
-6,75

Secció per l'eix