





Emplaçament

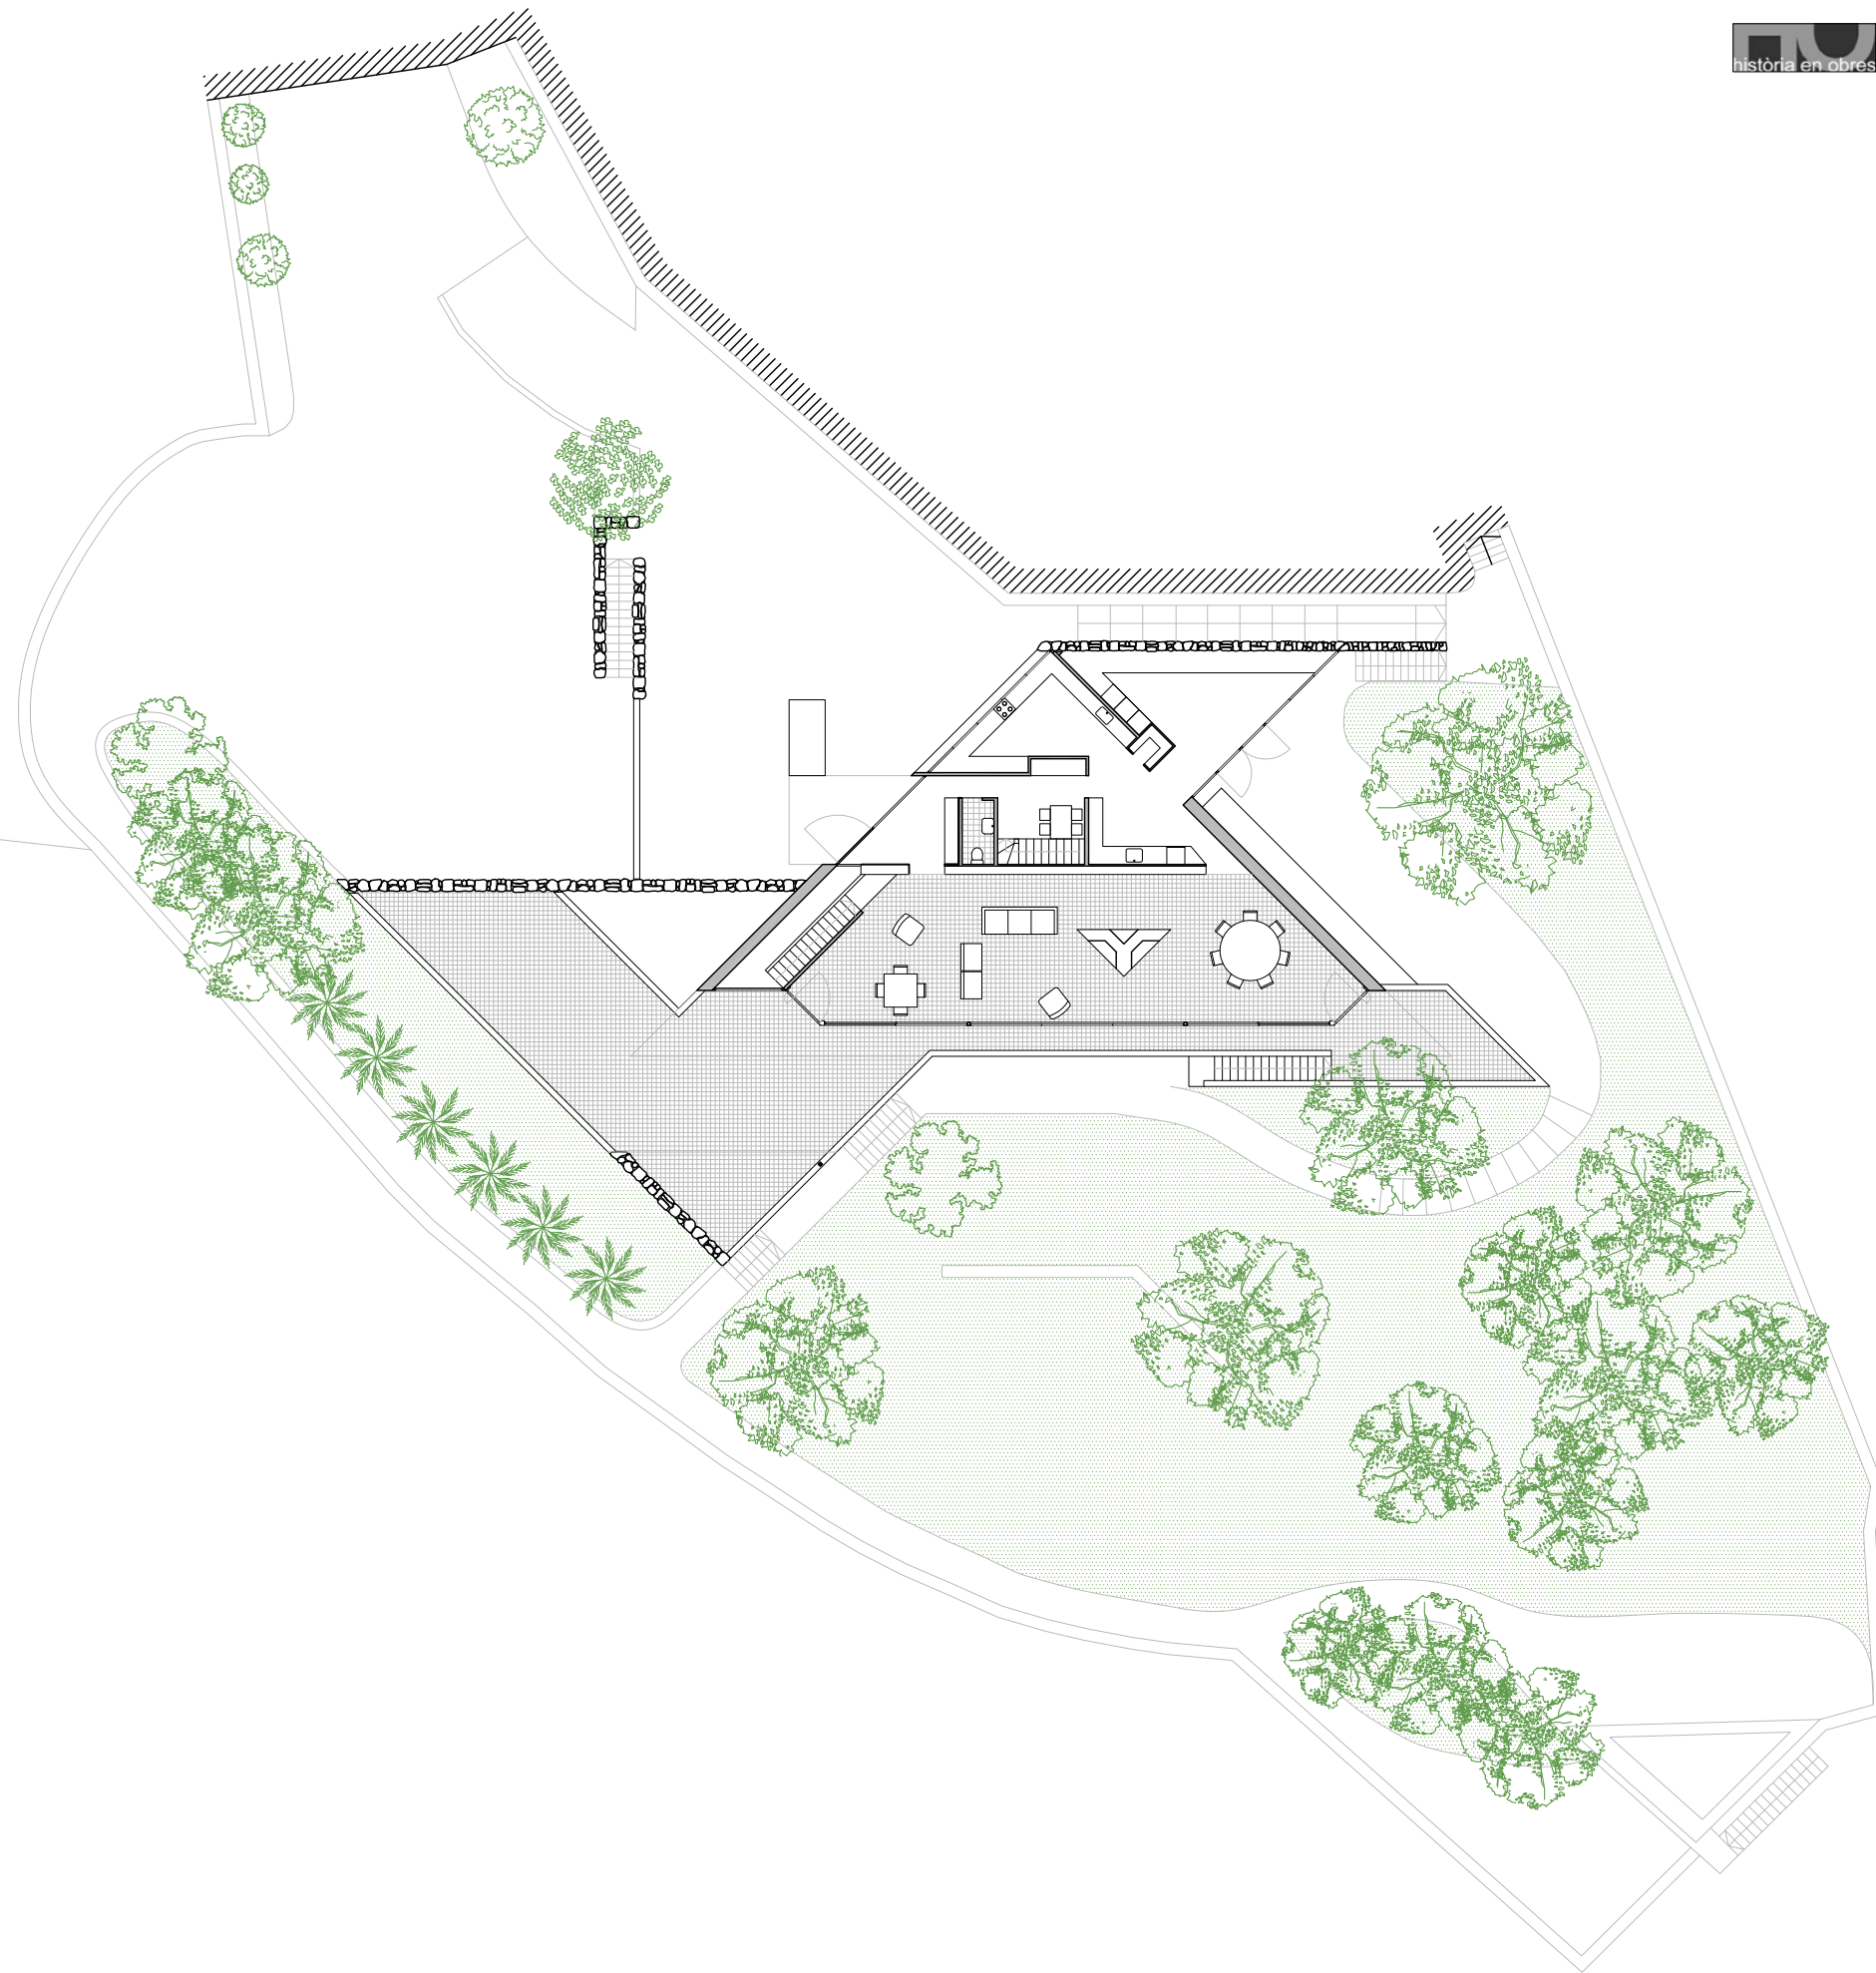

Planta Baixa



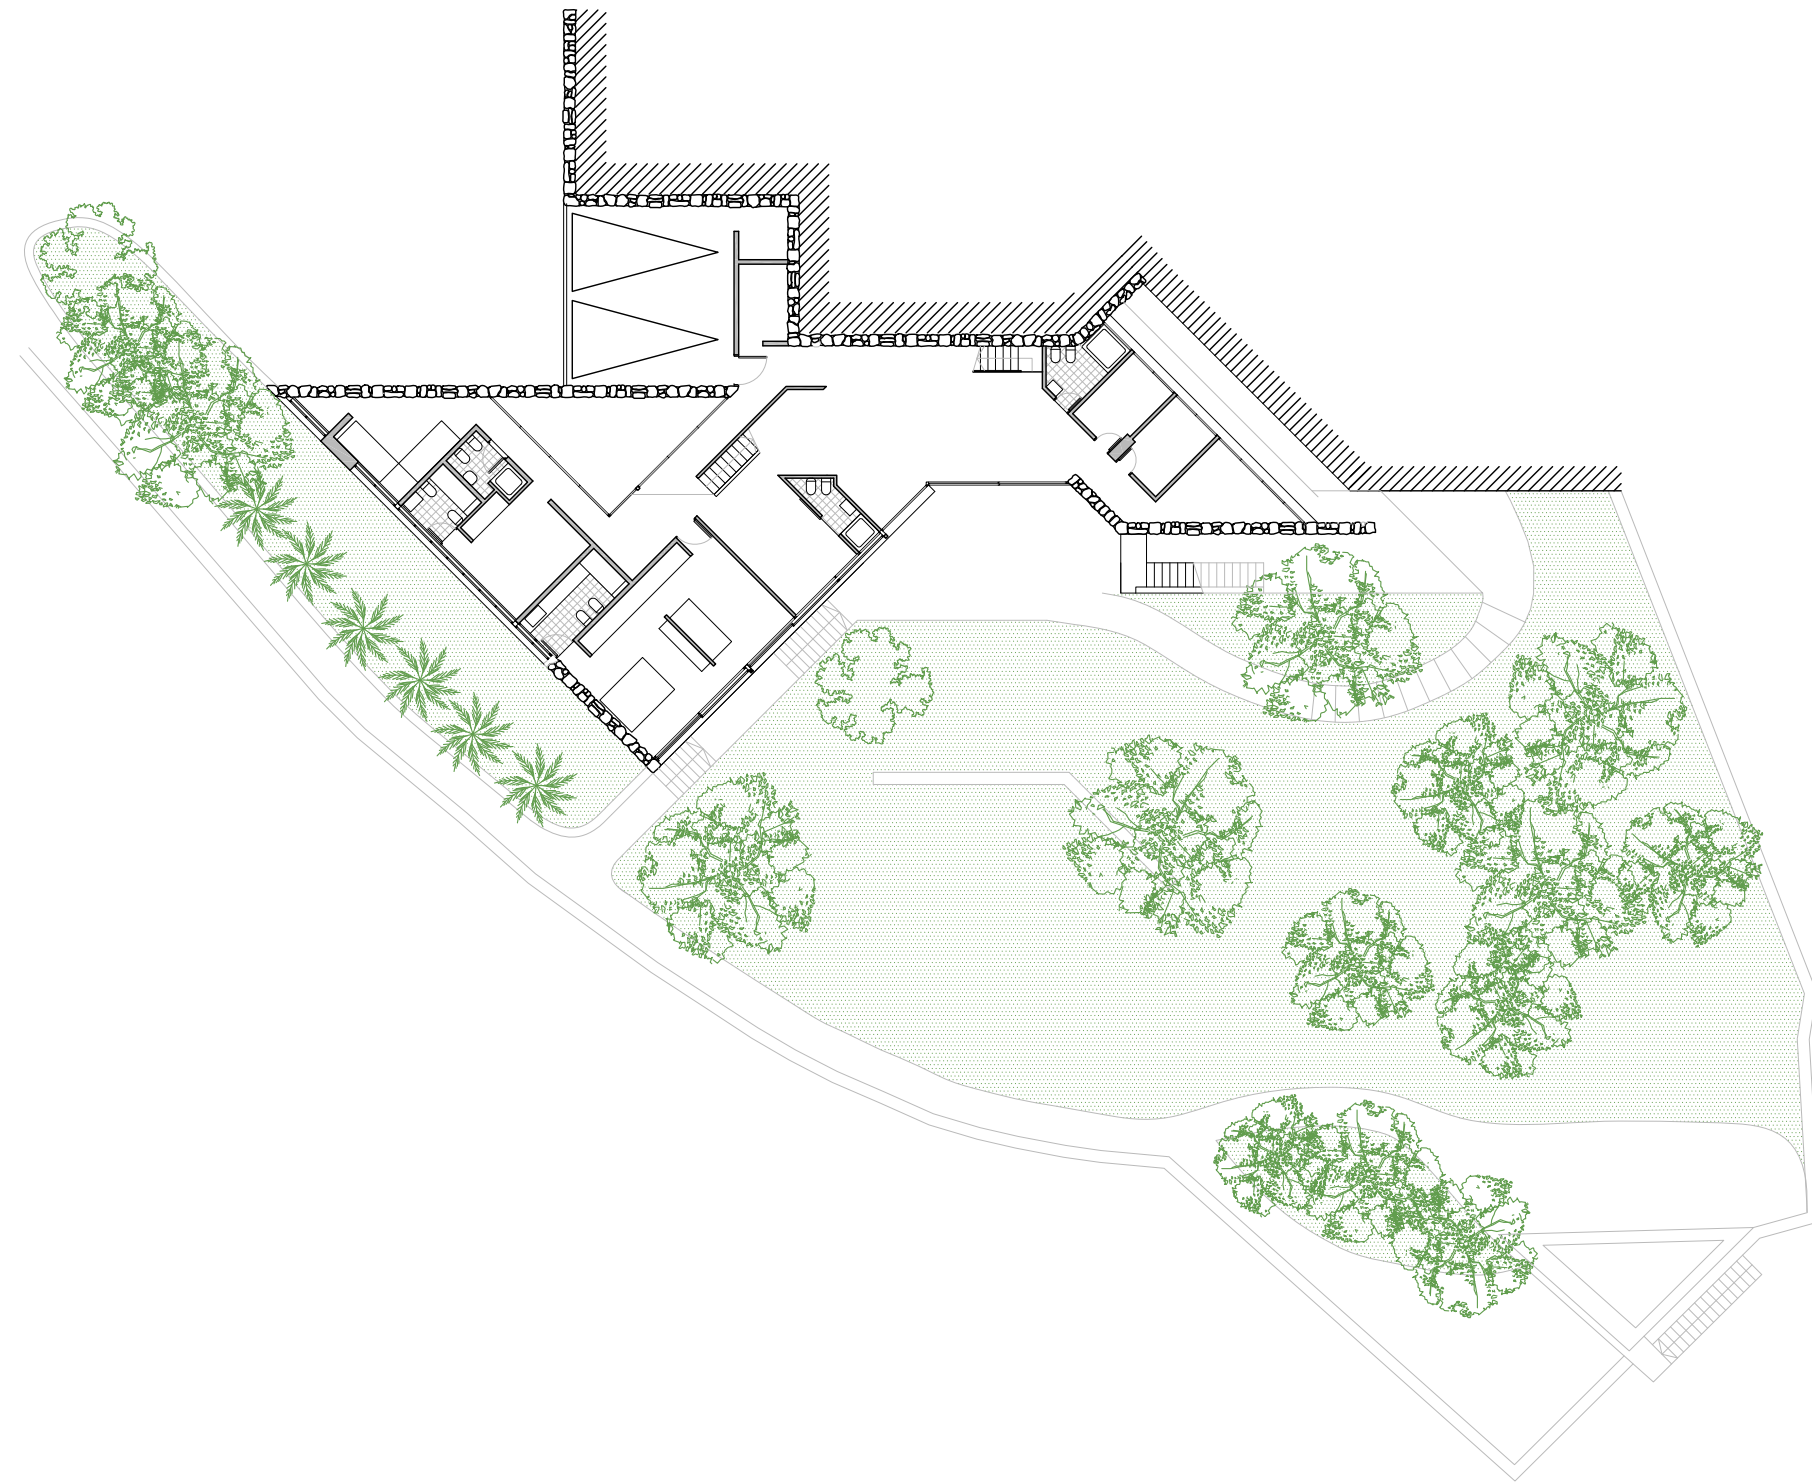


Planta Soterrani





Planta Inferior




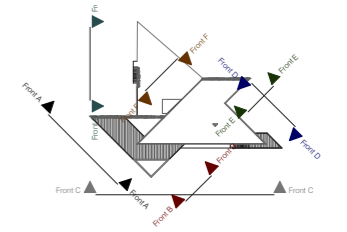



FRONT A

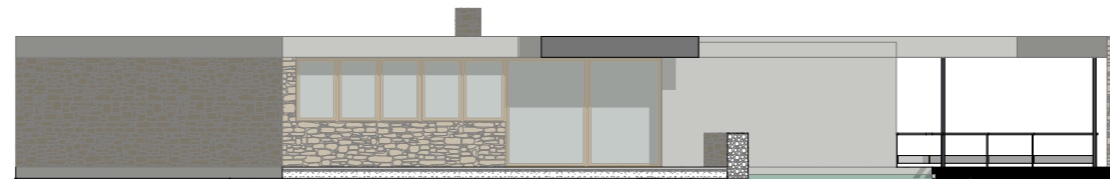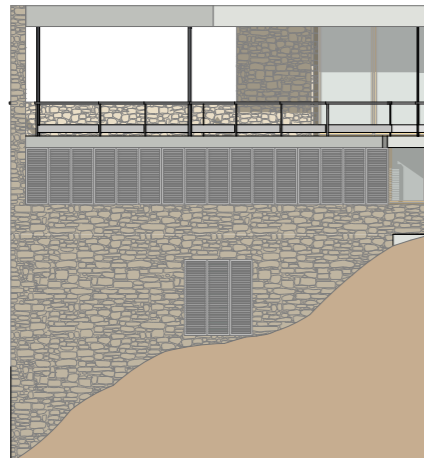


FRONT F

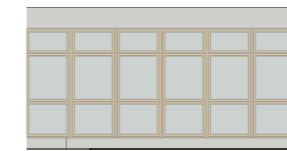

FRONT E

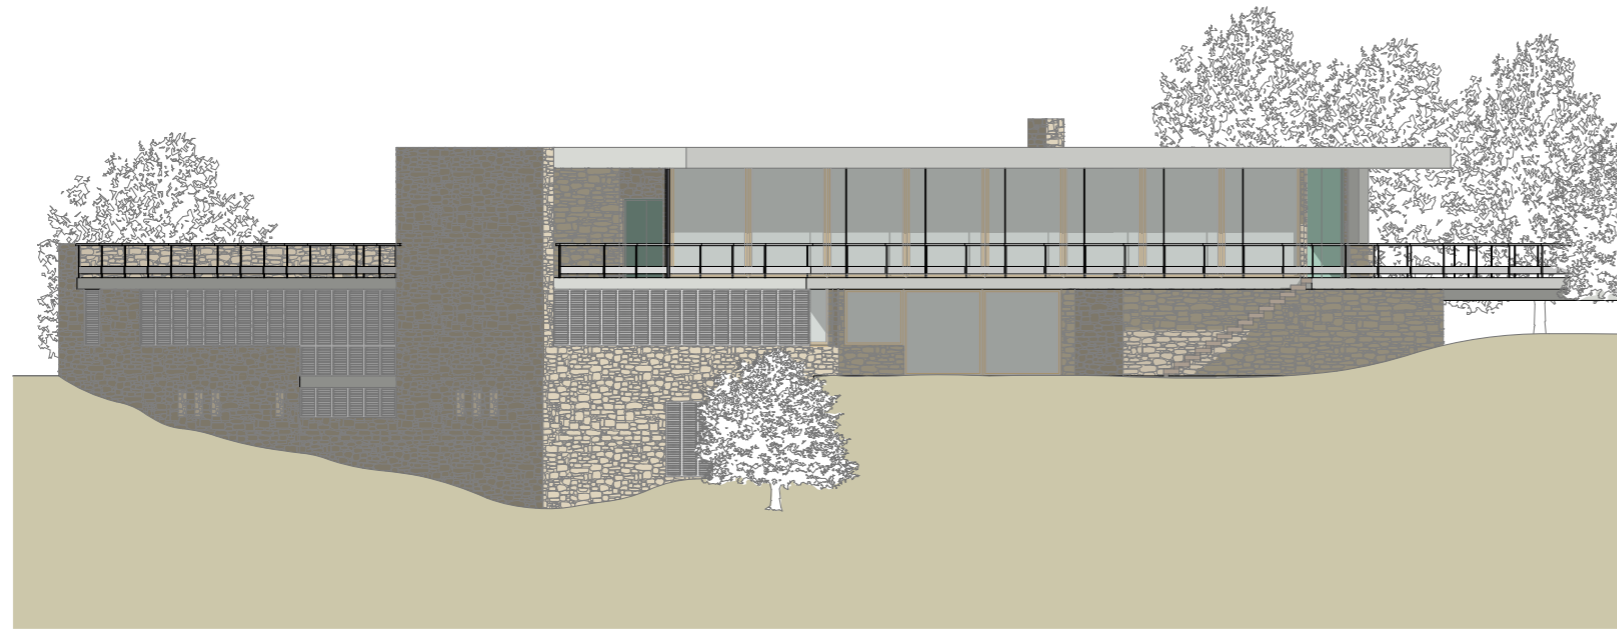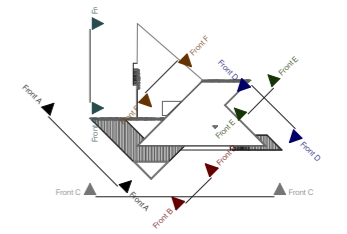

FRONT C

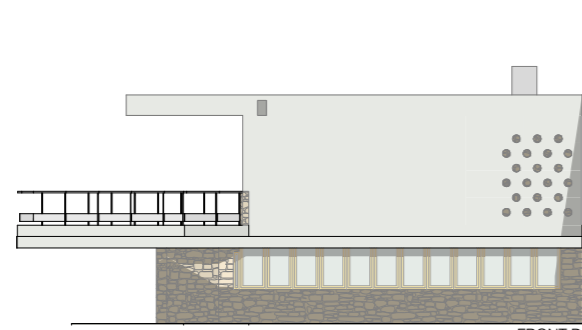

FRONT D



FRONT G