


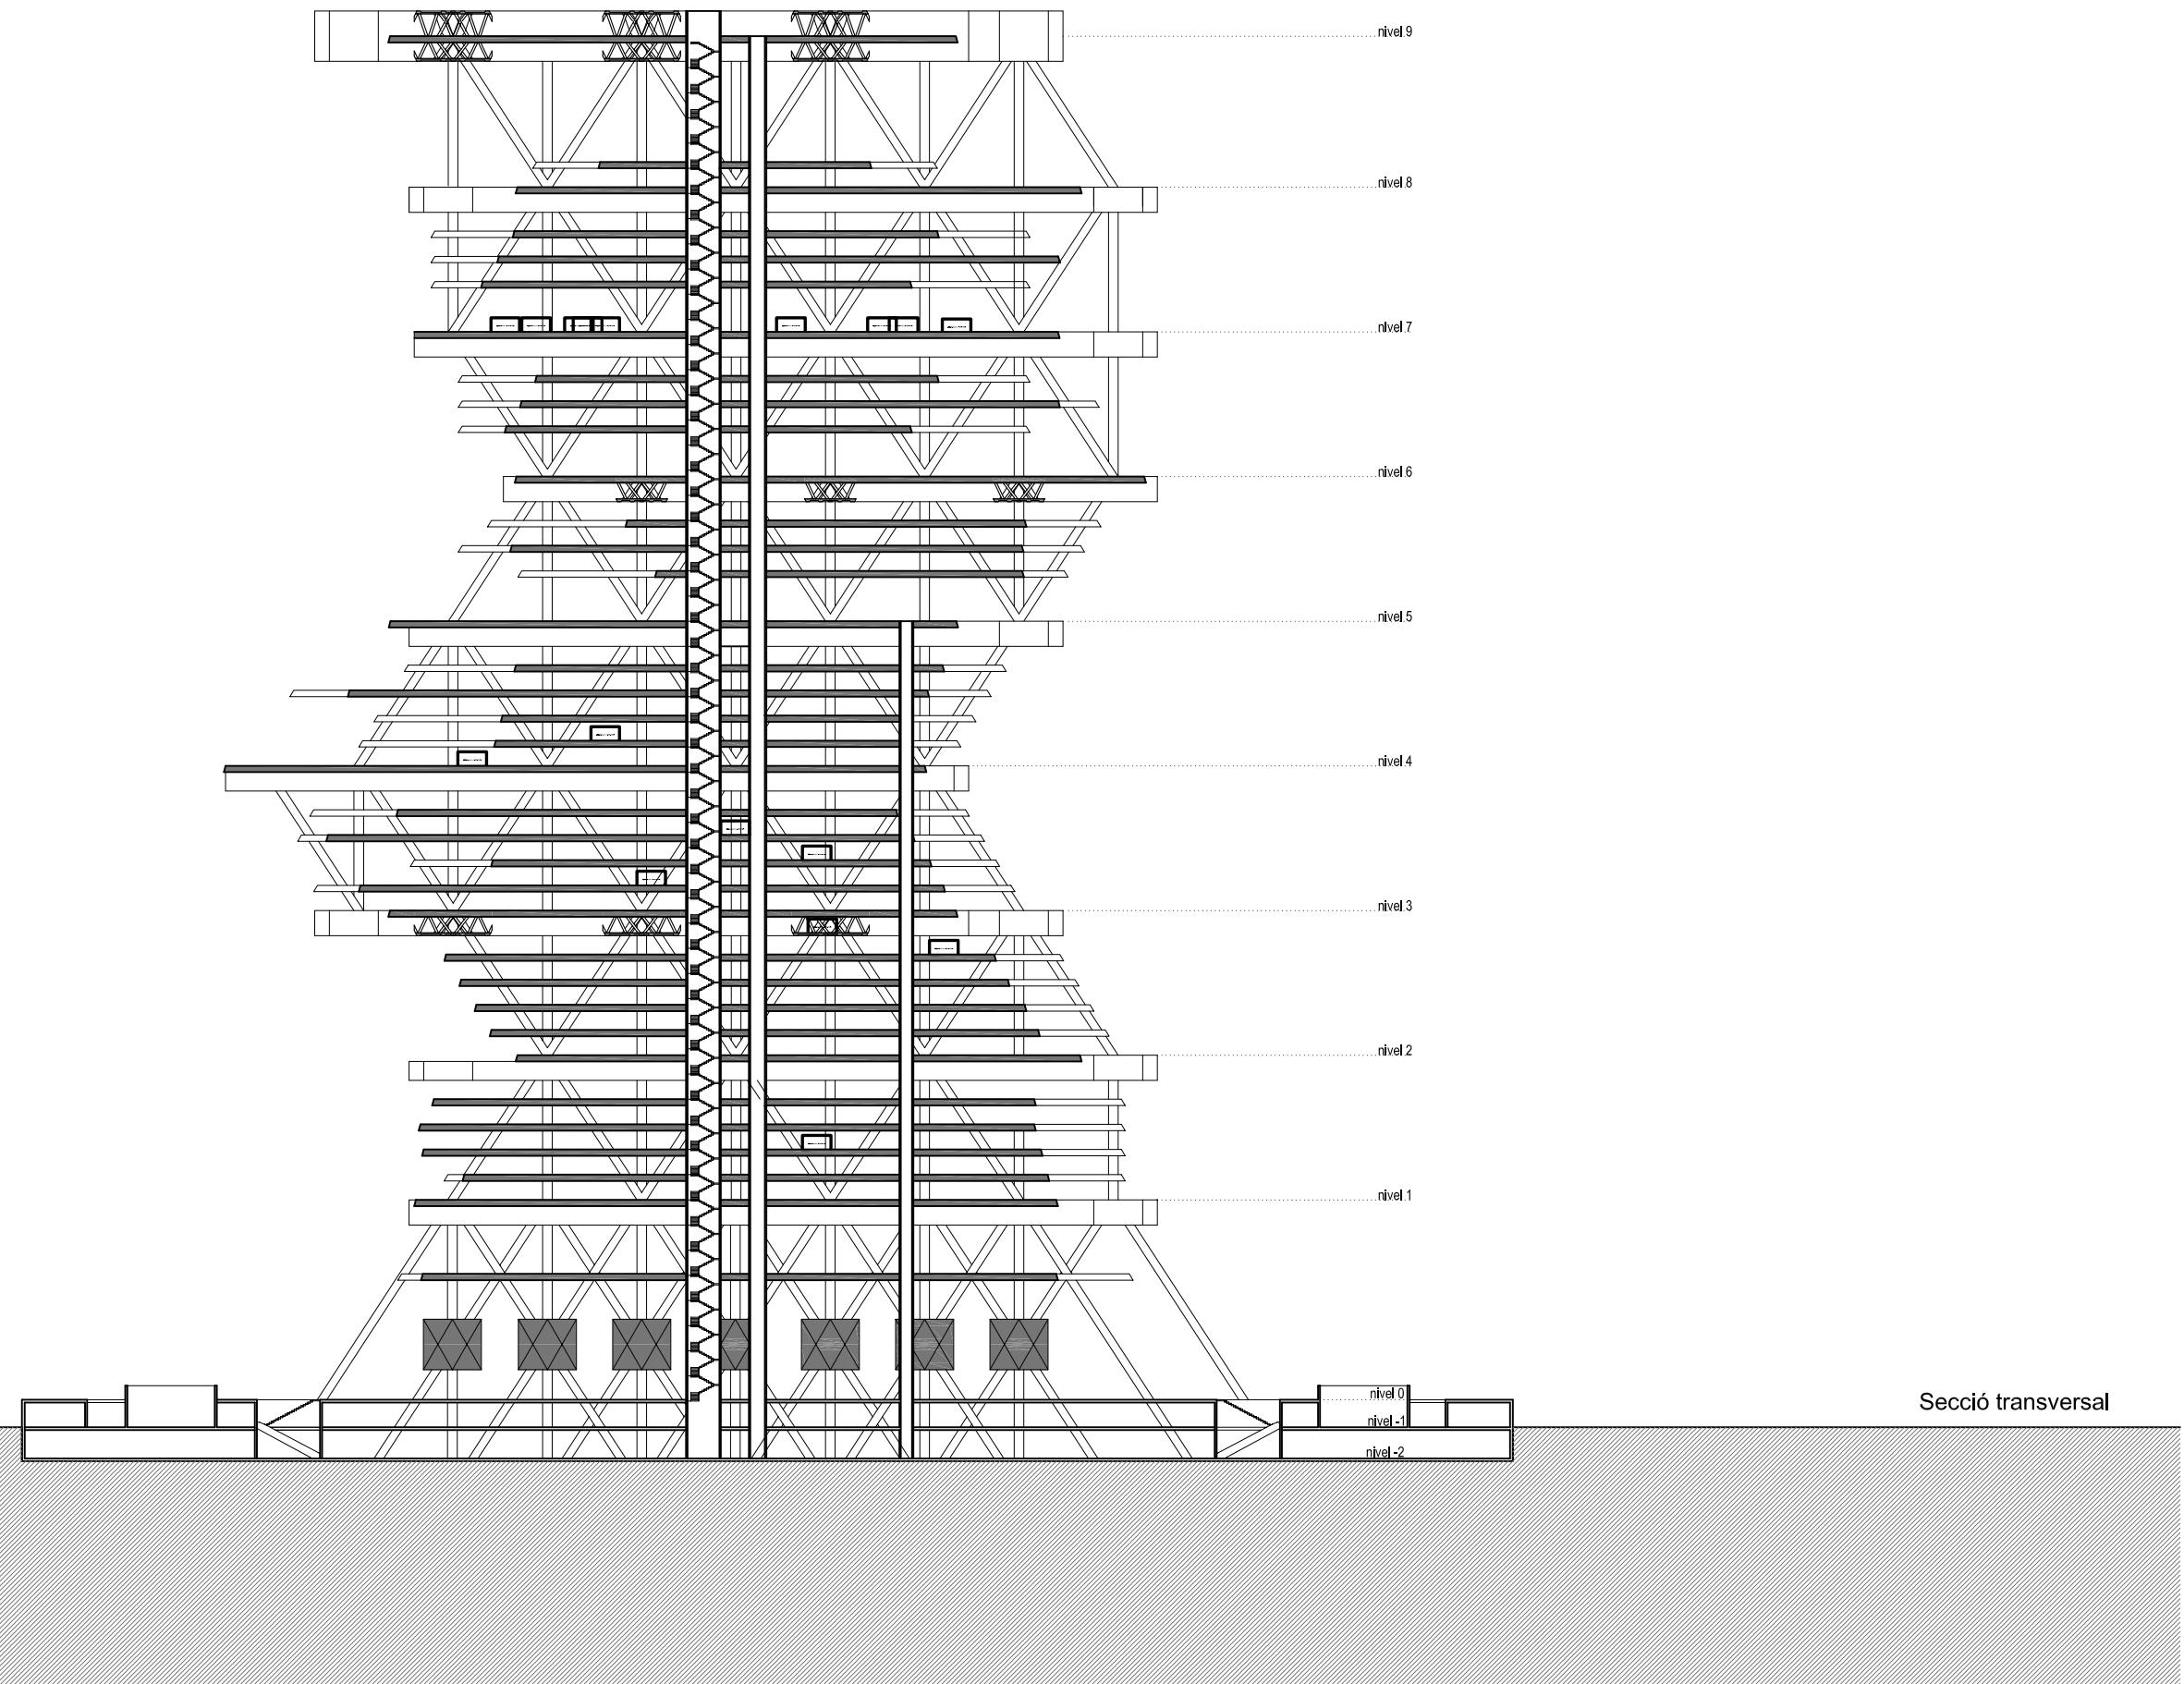



Emplacement

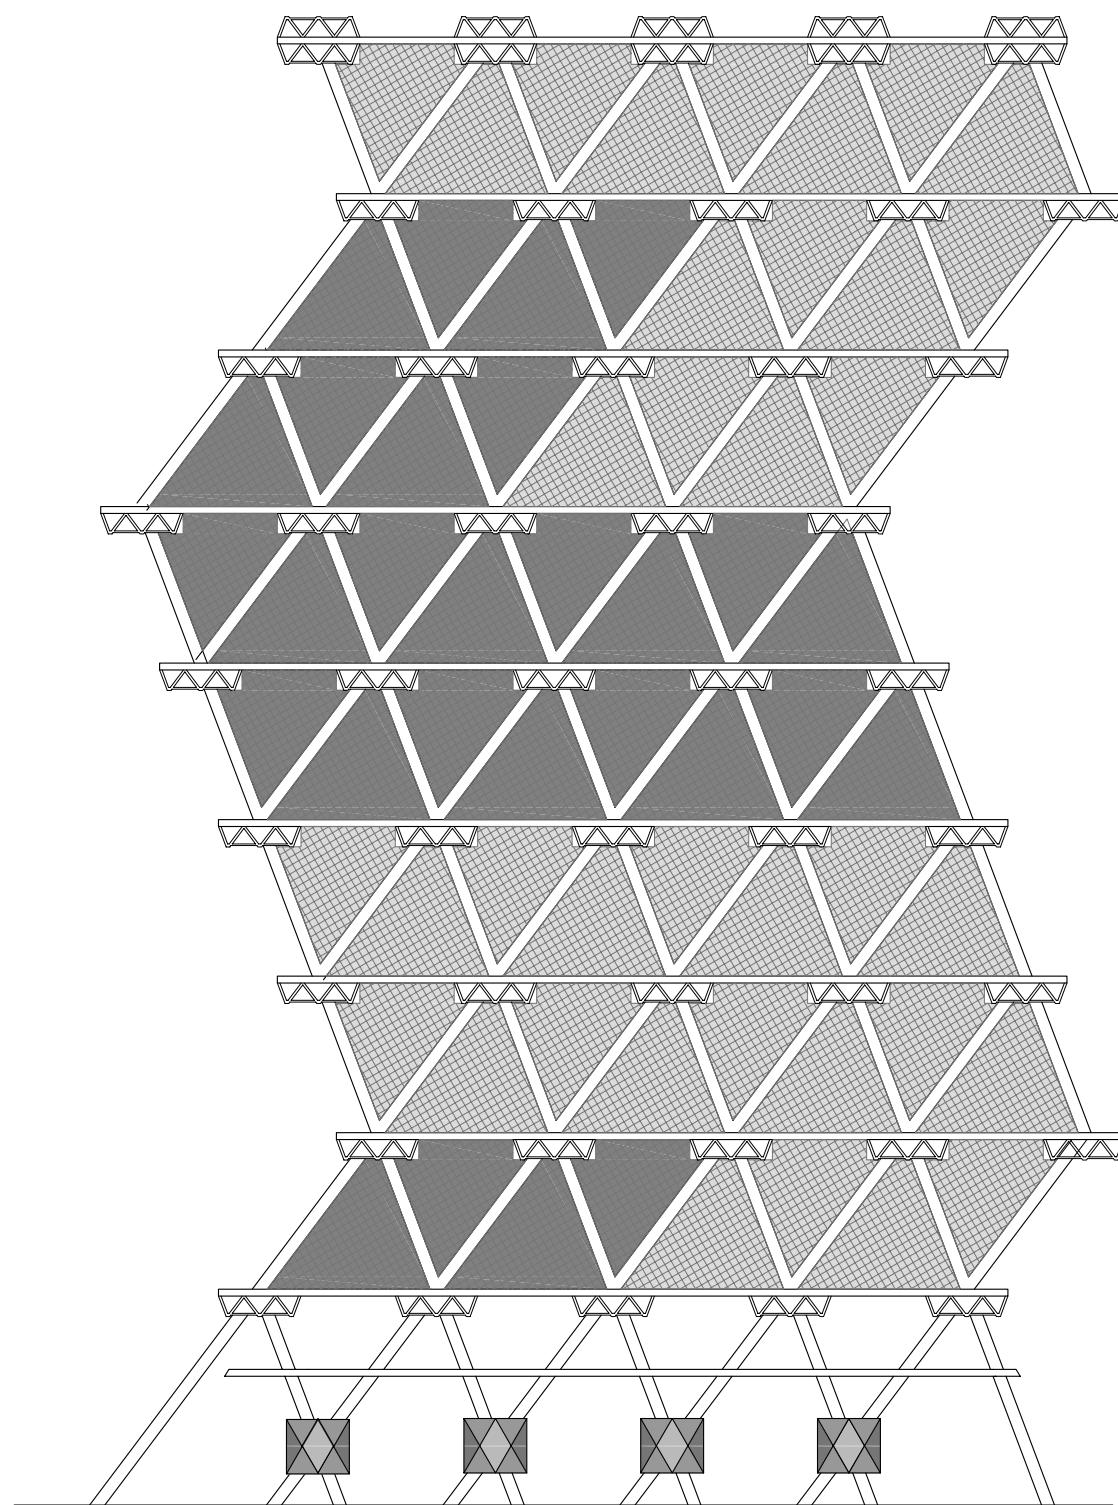

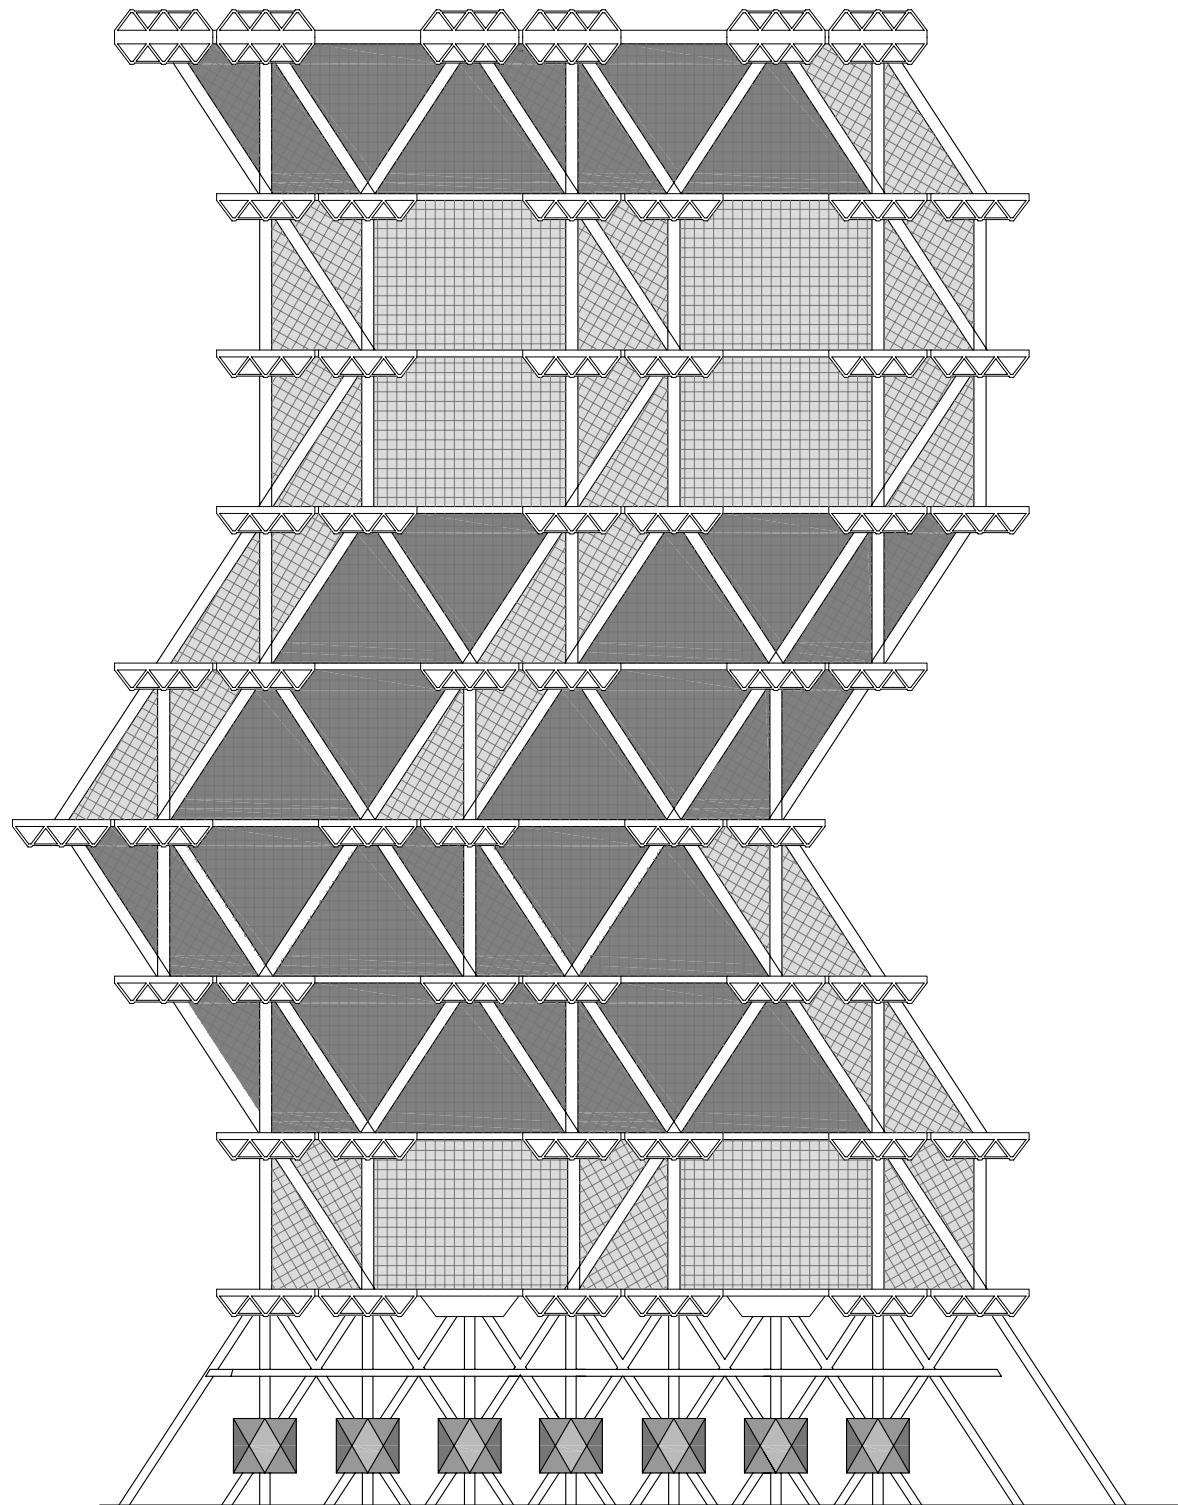


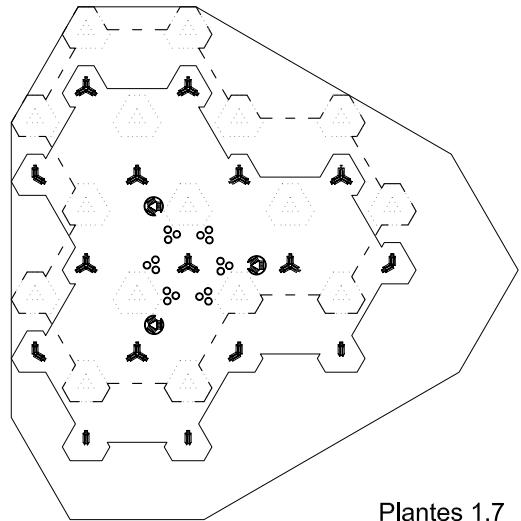


Plantes 1,7

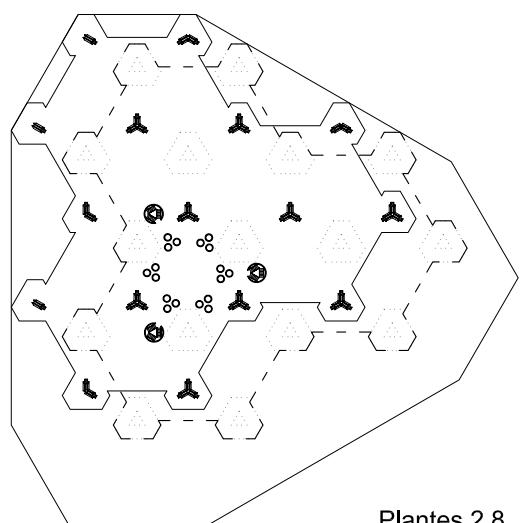


Plantes 2,8

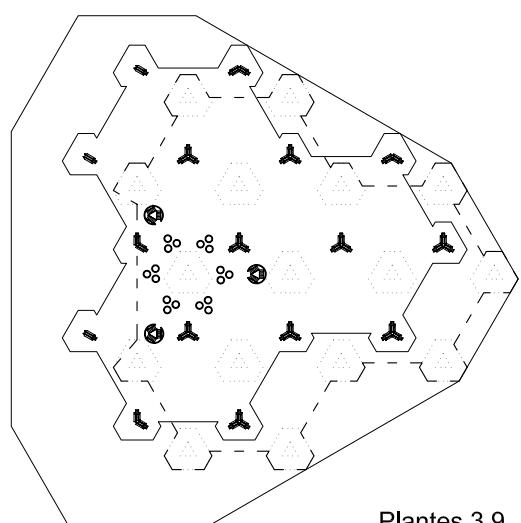


Plantes 3,9

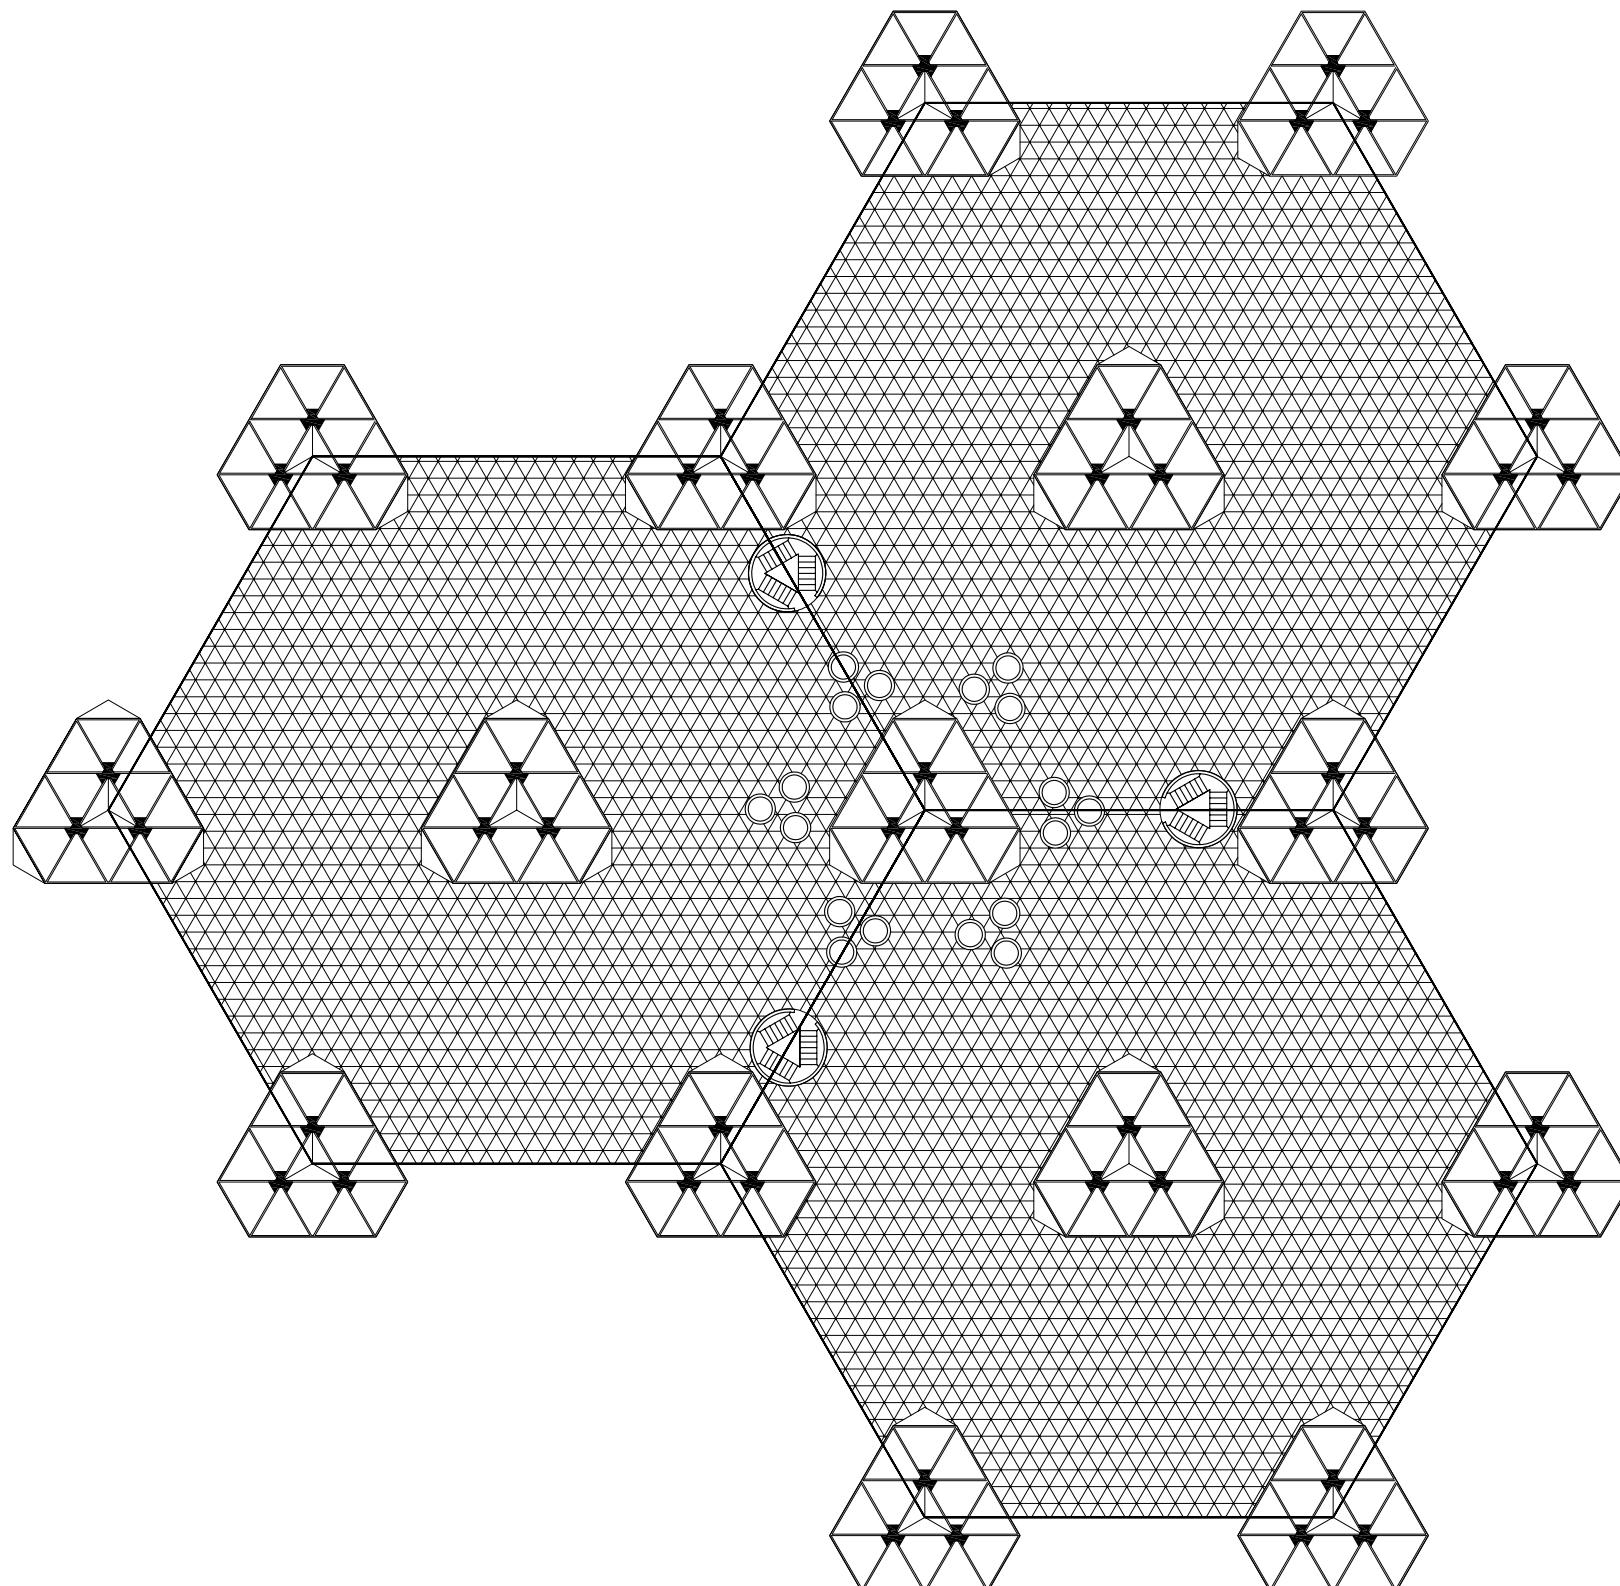


Planta reticula forjat

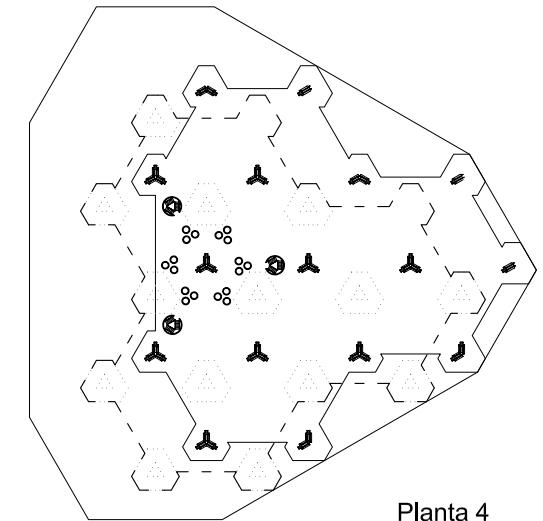

Planta 4

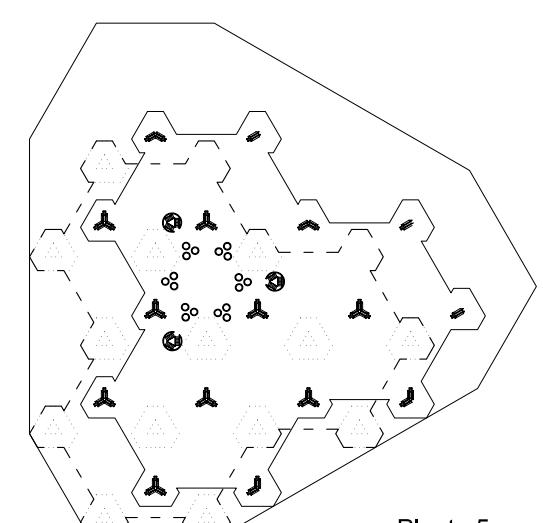

Planta 5

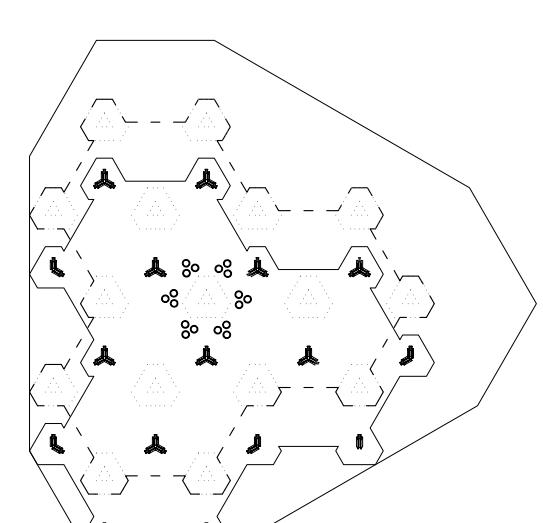

Planta 6