

541

542

543

544

548

549

547

546

544

549

548

547

546

545

547

548

549

545

546

544

543

542

543

542


245

245

Emplacement


INSTITUT FÜR DENKMALE
Casa Moris (1927)
Louis Kahn
Emplacement
0 10 20 30 m



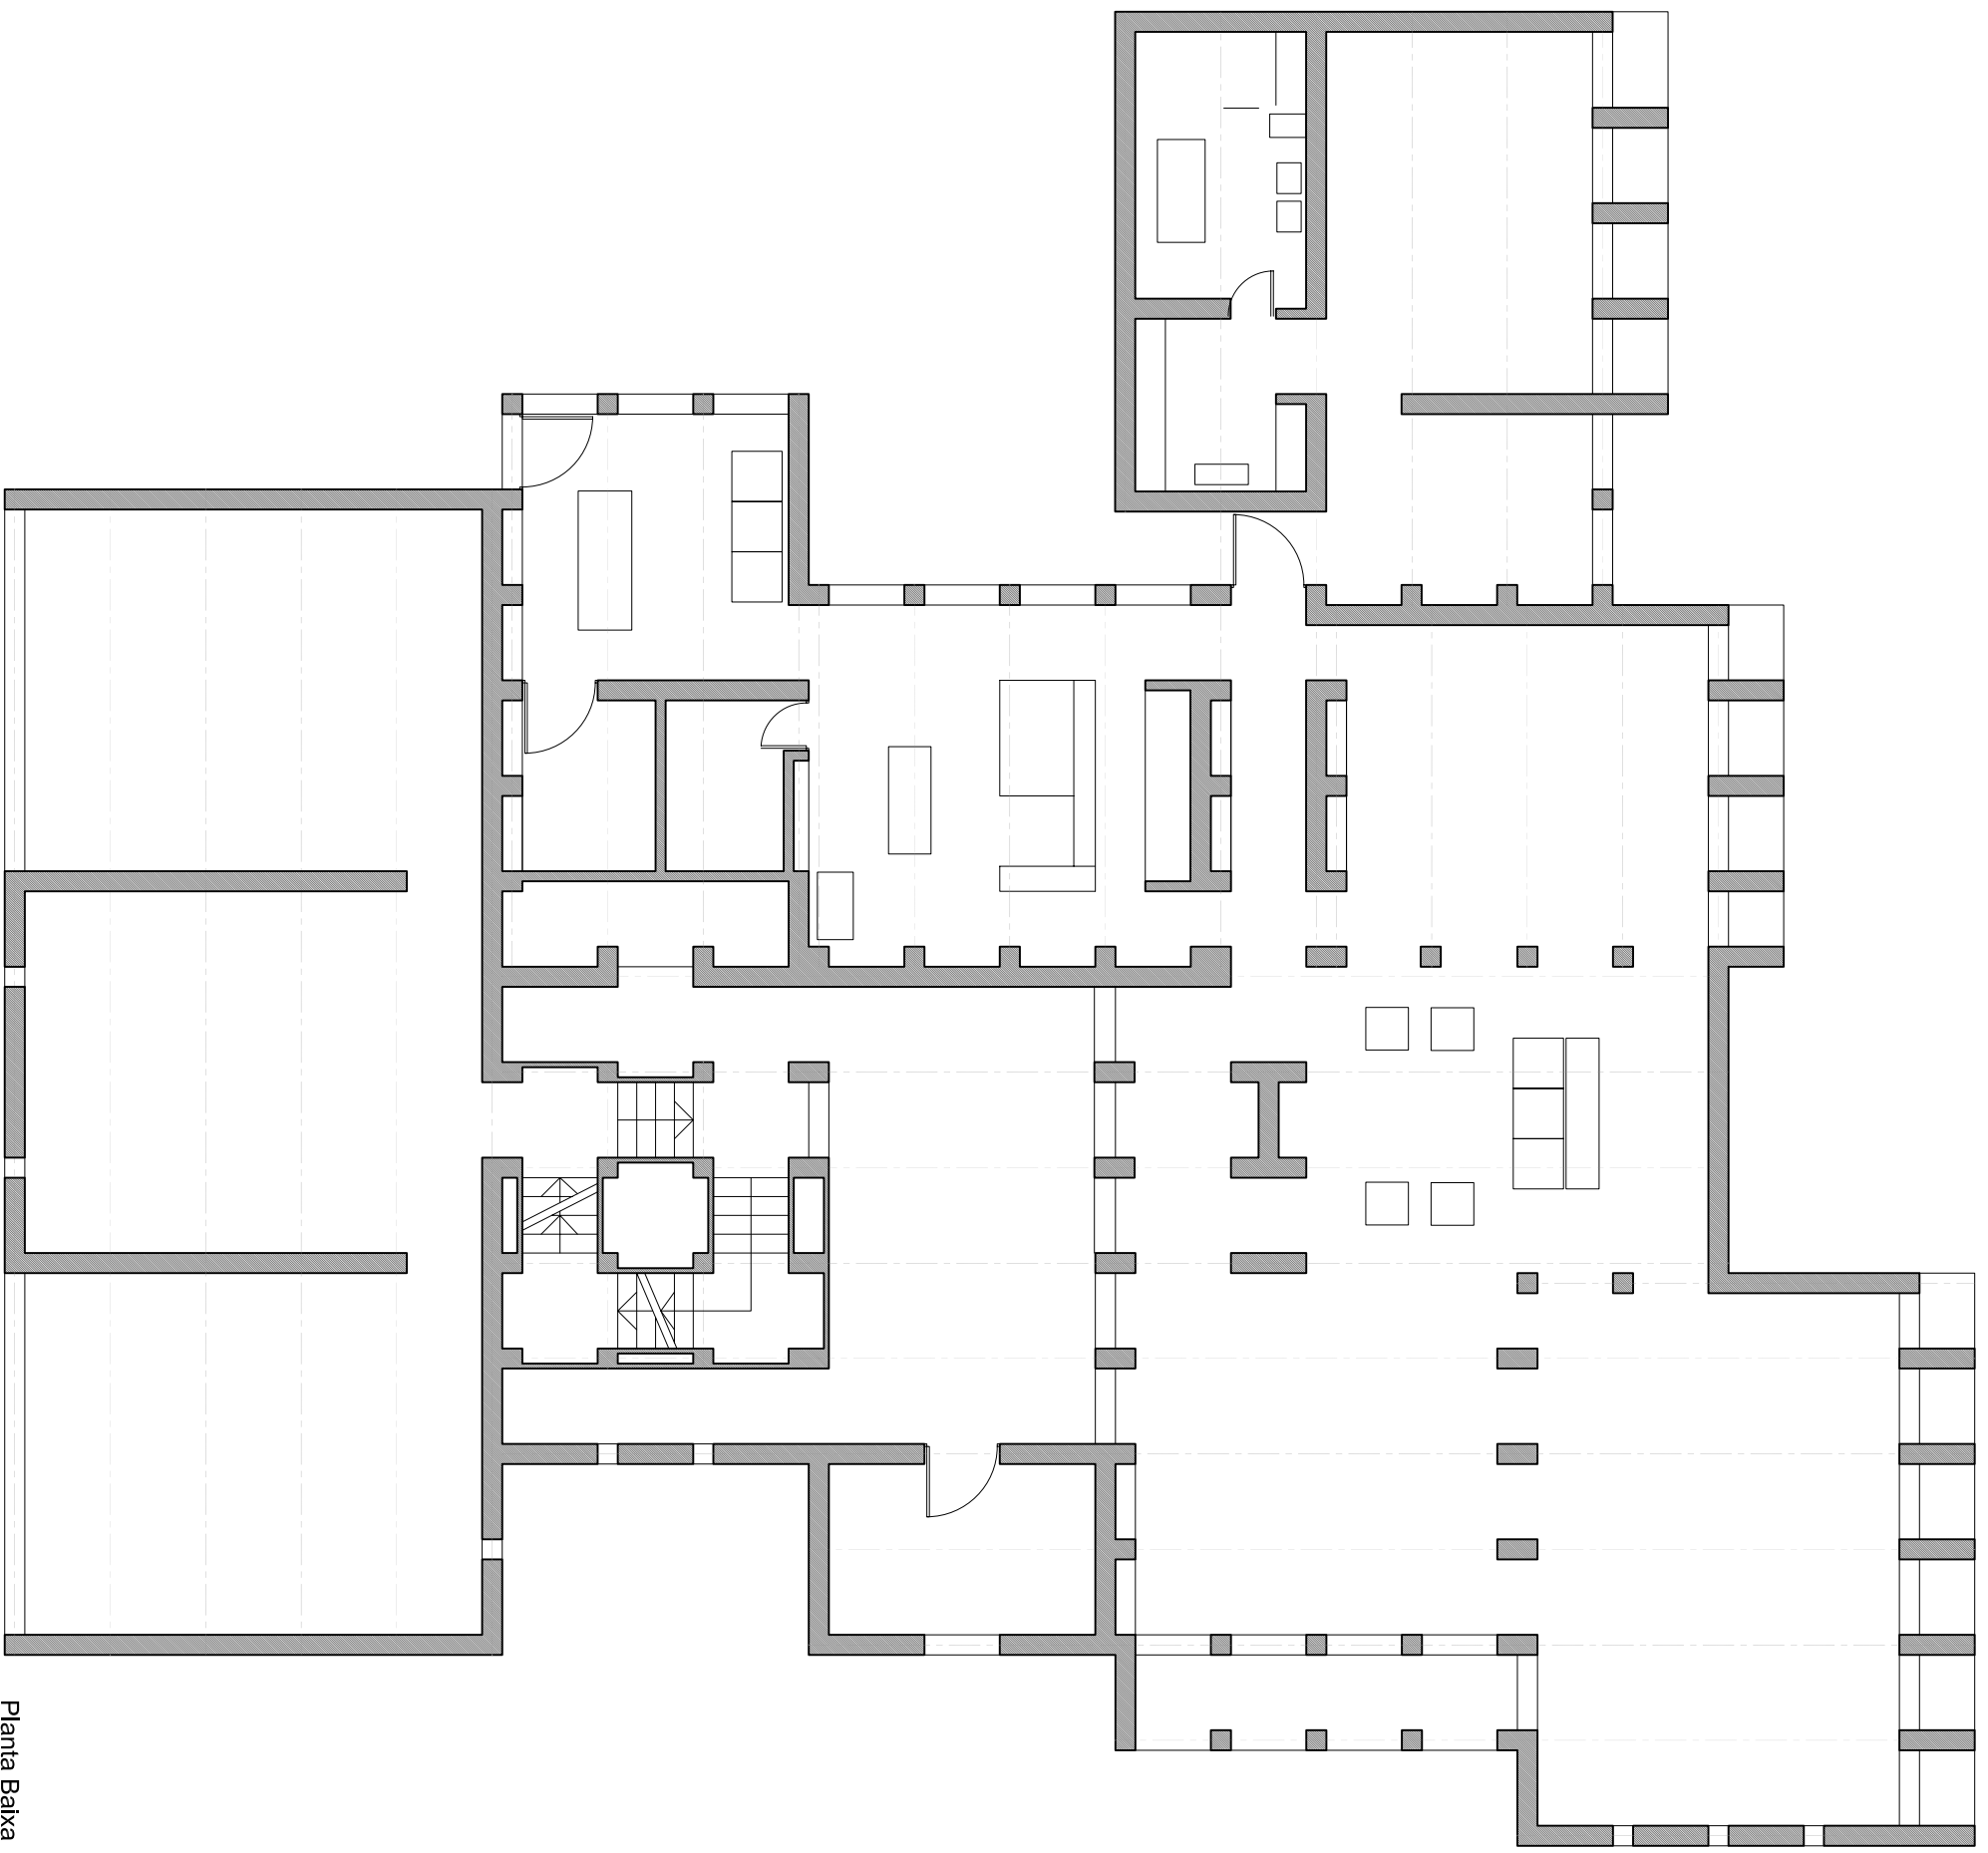


Planta Baixa




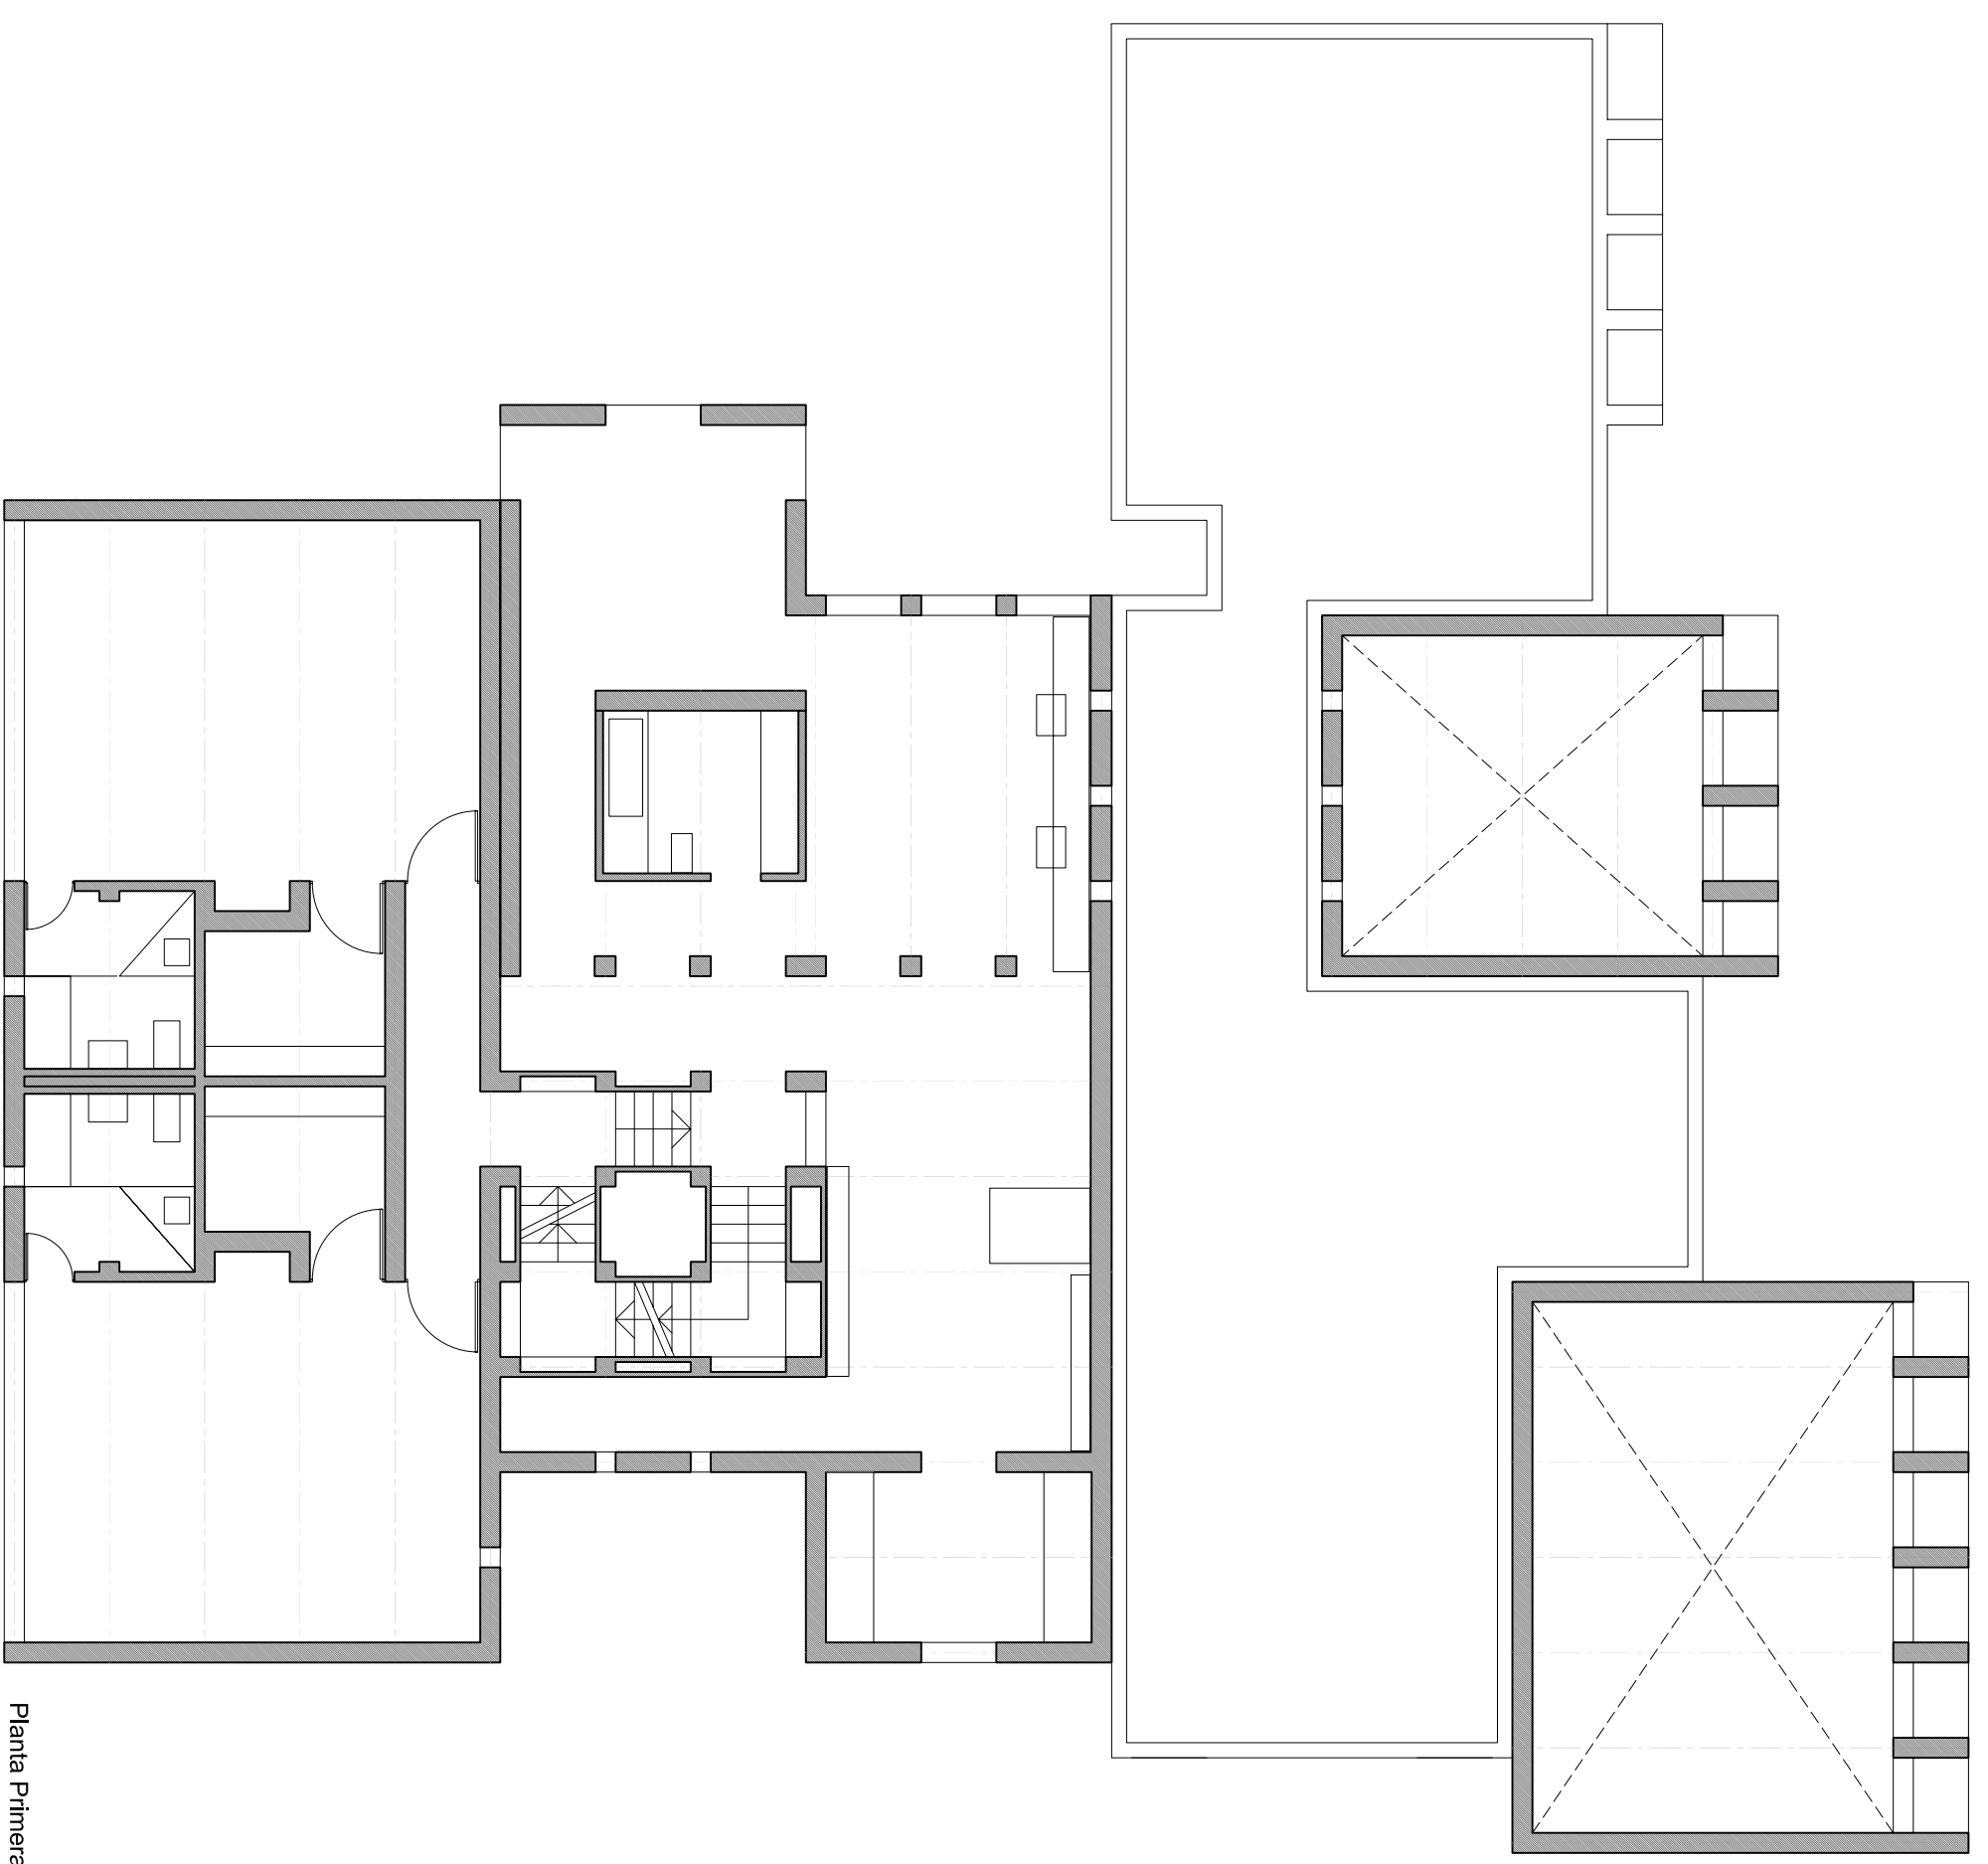

Planta Primera

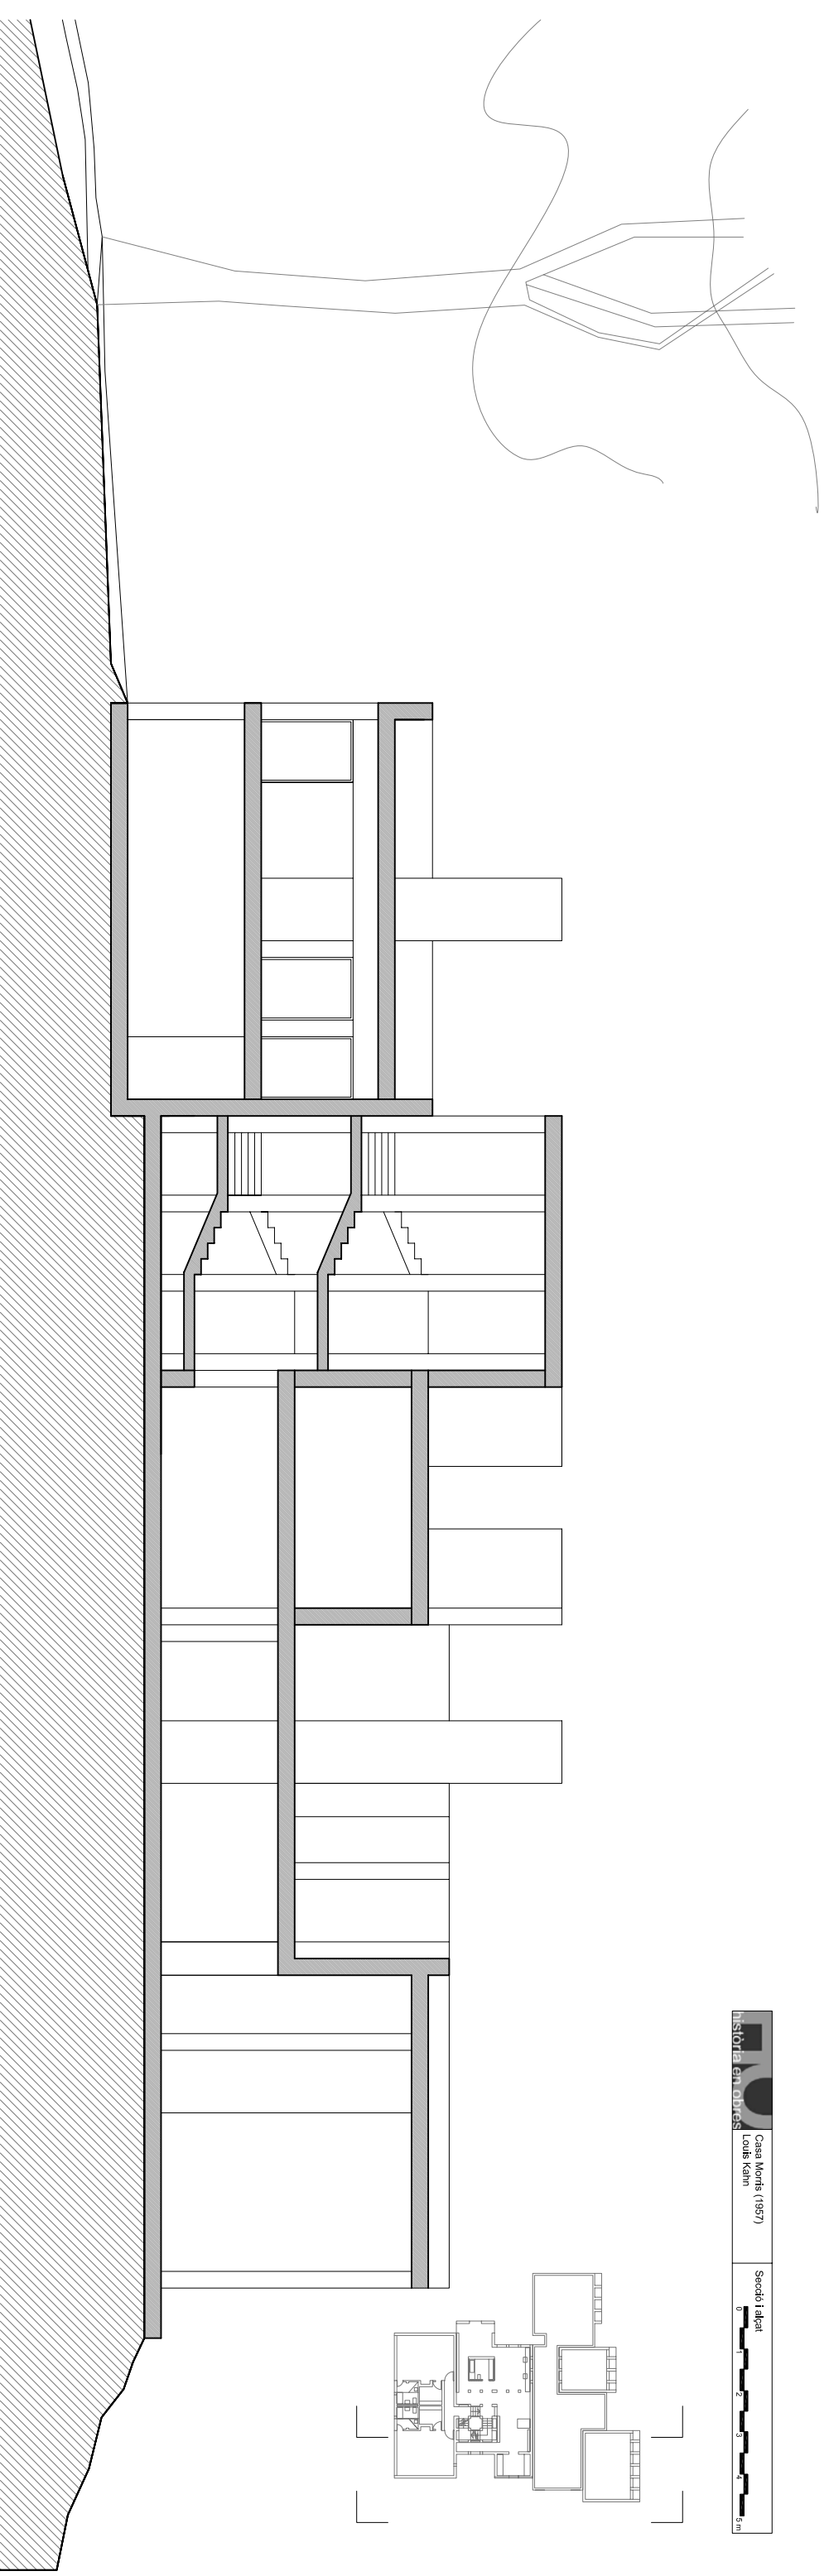

Sección lateral

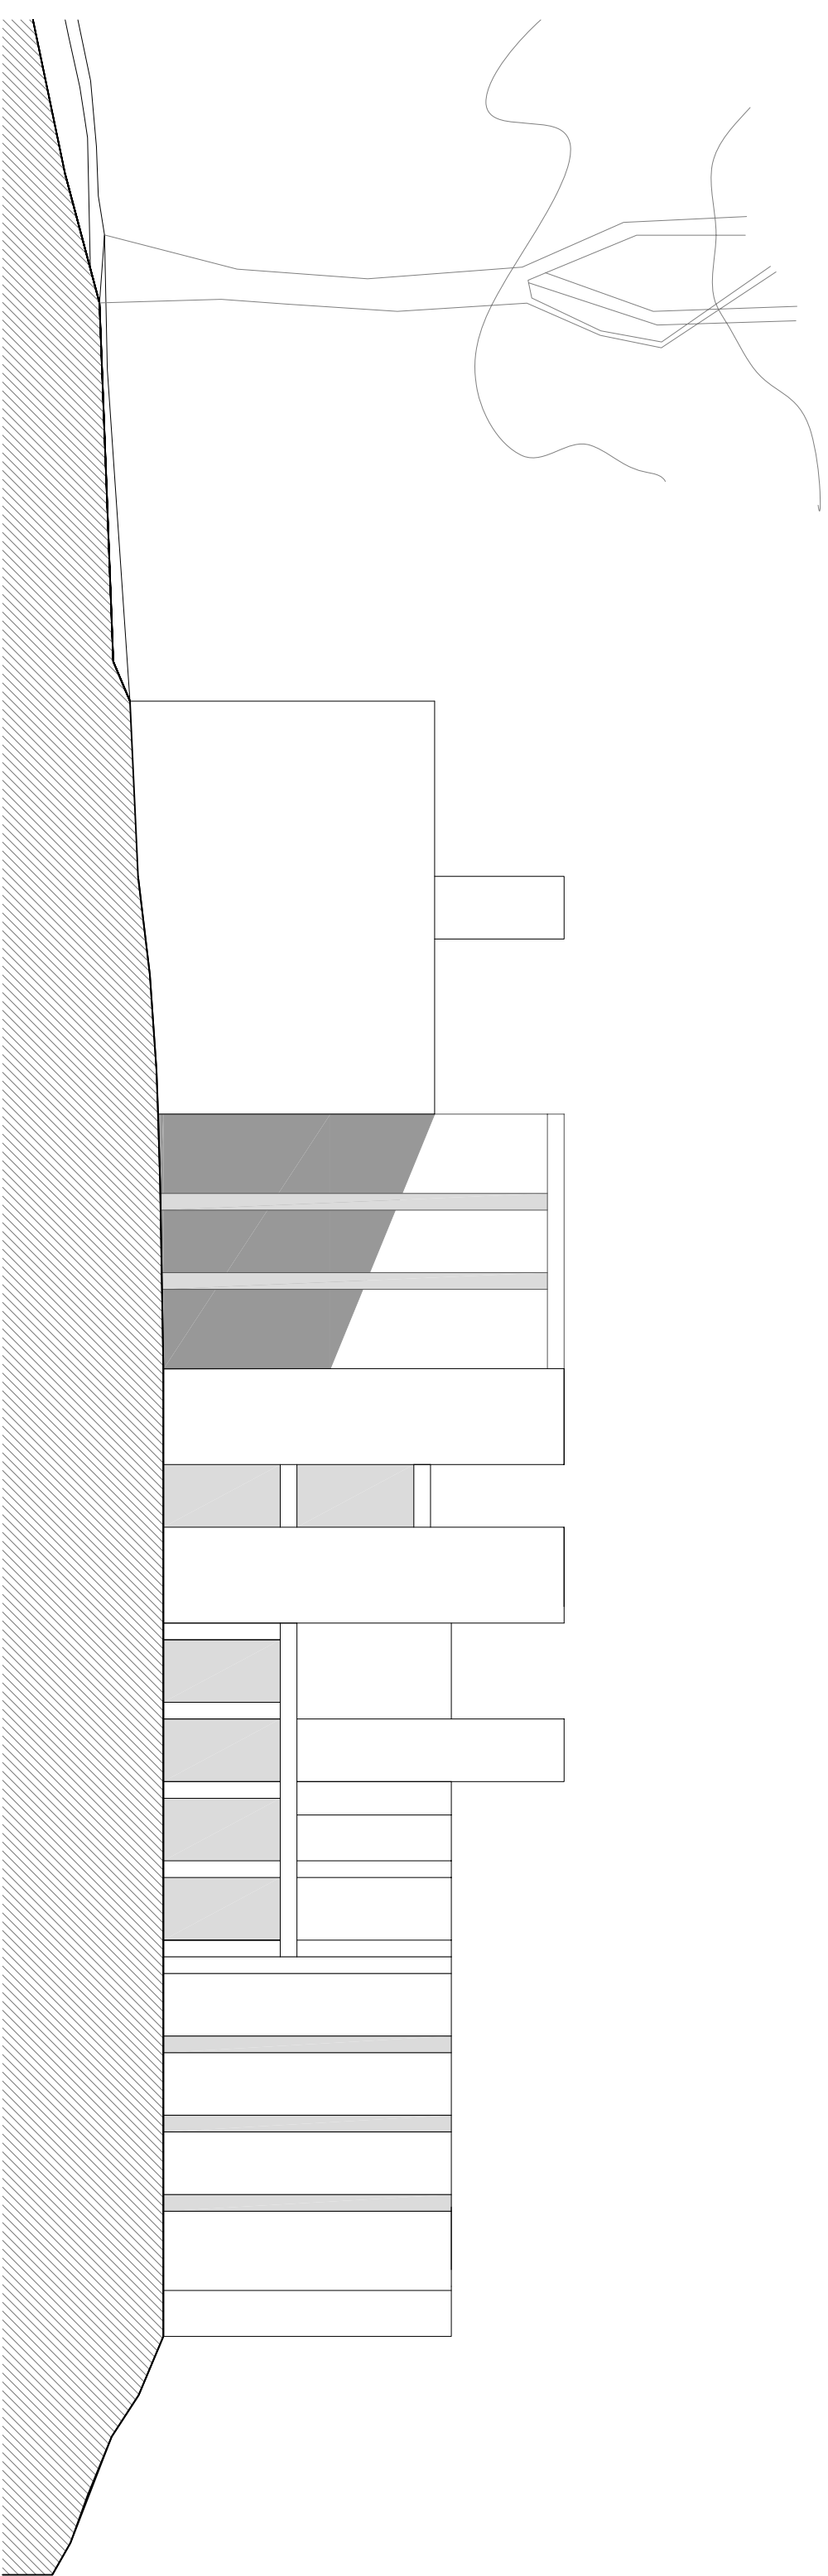

Alcat lateral